


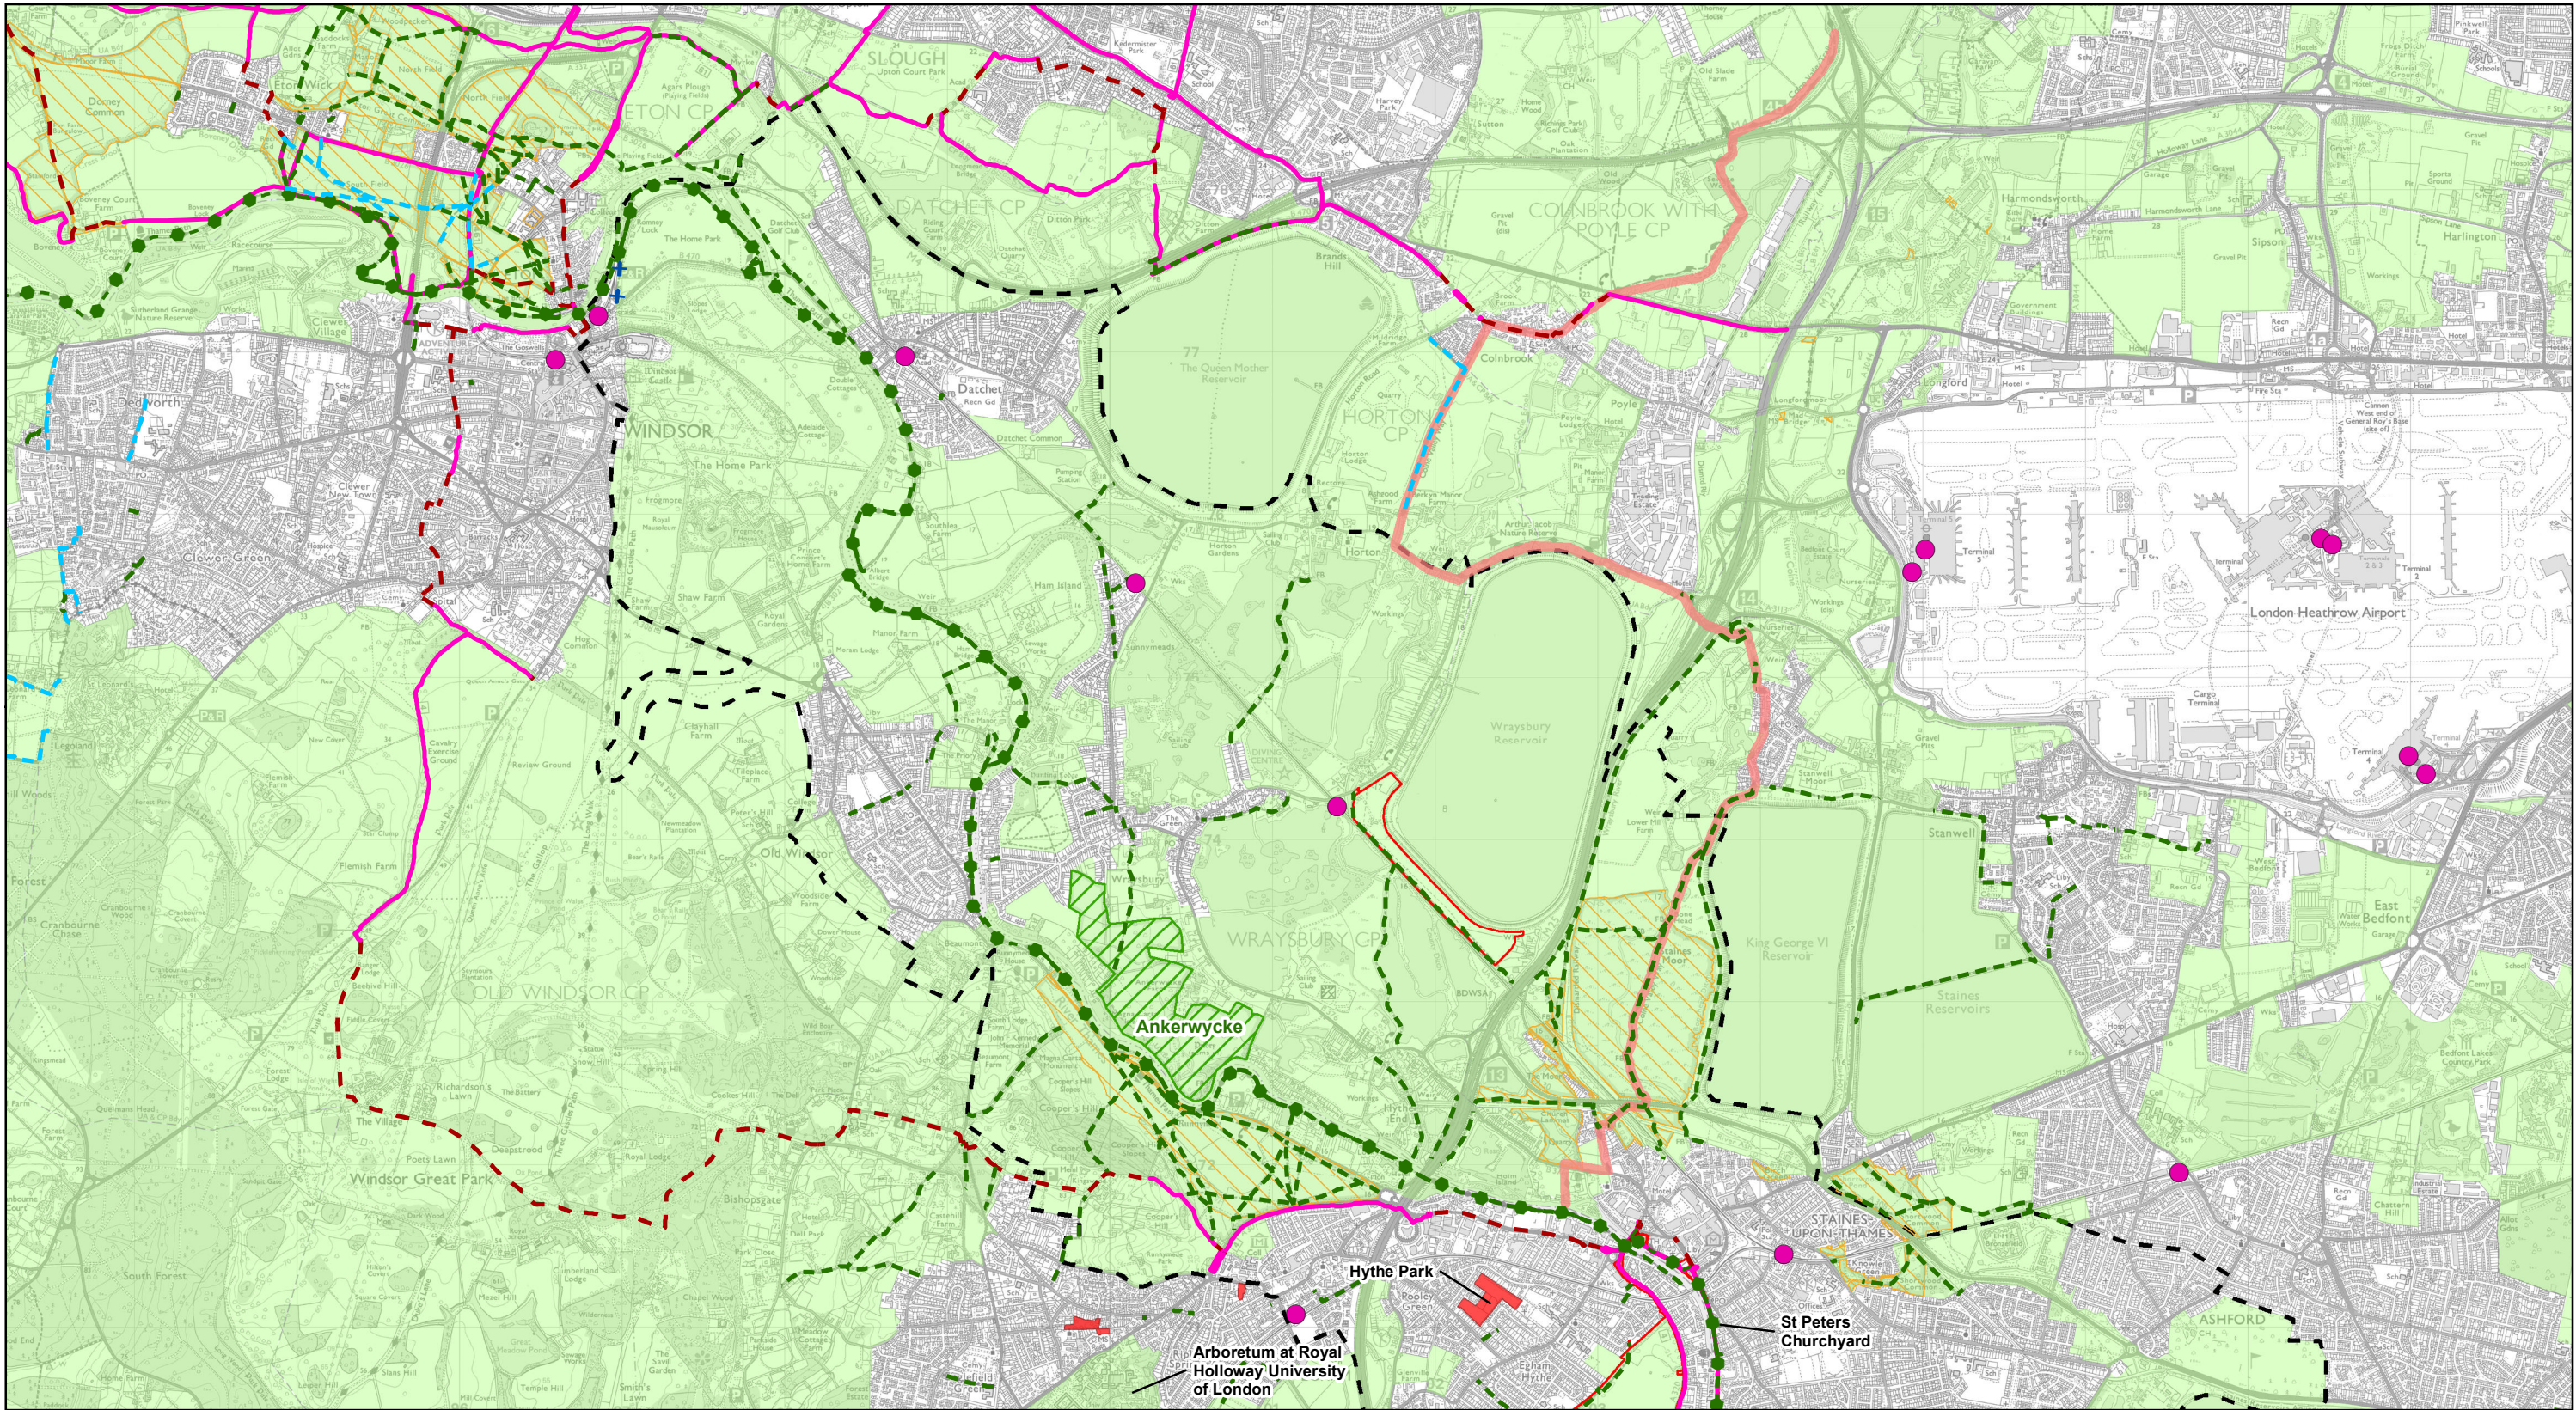

Legend

- PROJECT BOUNDARY FOR EIA PEIR

LANDSCAPE AND VISUAL IMPACT ASSESSMENT (LVIA) STUDY AREA FOR EIA PEIR

GREEN BELT

PUBLICLY ACCESSIBLE OPEN SPACE

REGISTERED COMMON LAND

LOCAL GREEN SPACE

++ BYWAY OPEN TO ALL TRAFFIC

PUBLIC RIGHTS OF WAY

BRIDLEWAY

THAMES PATH NATIONAL TRAIL

COLNE VALLEY WAY LEADING TO COLNE VALLEY REGIONAL PARK


NATIONAL CYCLE NETWORK (PUBLIC)

FERRY

ON ROAD

TRAFFIC FREE

RAILWAY STATION
- Main Plan Scale:
-
-
- Reproduced by permission of Ordnance Survey on behalf of HMSO.
© Crown Copyright and Database Rights [2023]
OS [100024198]
-
- RIVER THAMES SCHEME (RTS)**
- EIA PEIR - FIGURE 5.17:
EXISTING GREEN INFRASTRUCTURE CONNECTIONS
SHEET 1 OF 3**
- | | | | | | | |
|------|-------|------|-----|-------|------------|-------------------------|
| C01 | MA | AH | DUJ | KQ | 17/11/2023 | FOR PUBLIC CONSULTATION |
| P02 | MA | AH | DUJ | KQ | 23/10/2023 | FOR REVIEW AND COMMENT |
| P01 | MA | AH | DUJ | KQ | 24/08/2023 | FOR REVIEW AND COMMENT |
| Rev. | Drawn | Chkd | Rwd | Apprd | Date | Description |
- | | |
|-----------------|------------------------------------|
| Status: | S10 |
| Designed by: | MA |
| Date: | 11/23 |
| Revision: | C01 |
| Scale: | 1:40,000 |
| Project Number: | 4021225 |
| Drawing Number: | ENV/MSE/00260-CBI-ZZ-3Z-DR-EN-0007 |
- R:\Project\4021225_RTS_WSP\workspace2\Issue_Maps\ENV\MSE/00260-CBI-ZZ-3Z-DR-EN-0007.mxd A4109068 17/11/2023
- © Copyright Binnies UK Limited. 2023
Print Version: Print Quality (300dpi @ A3)

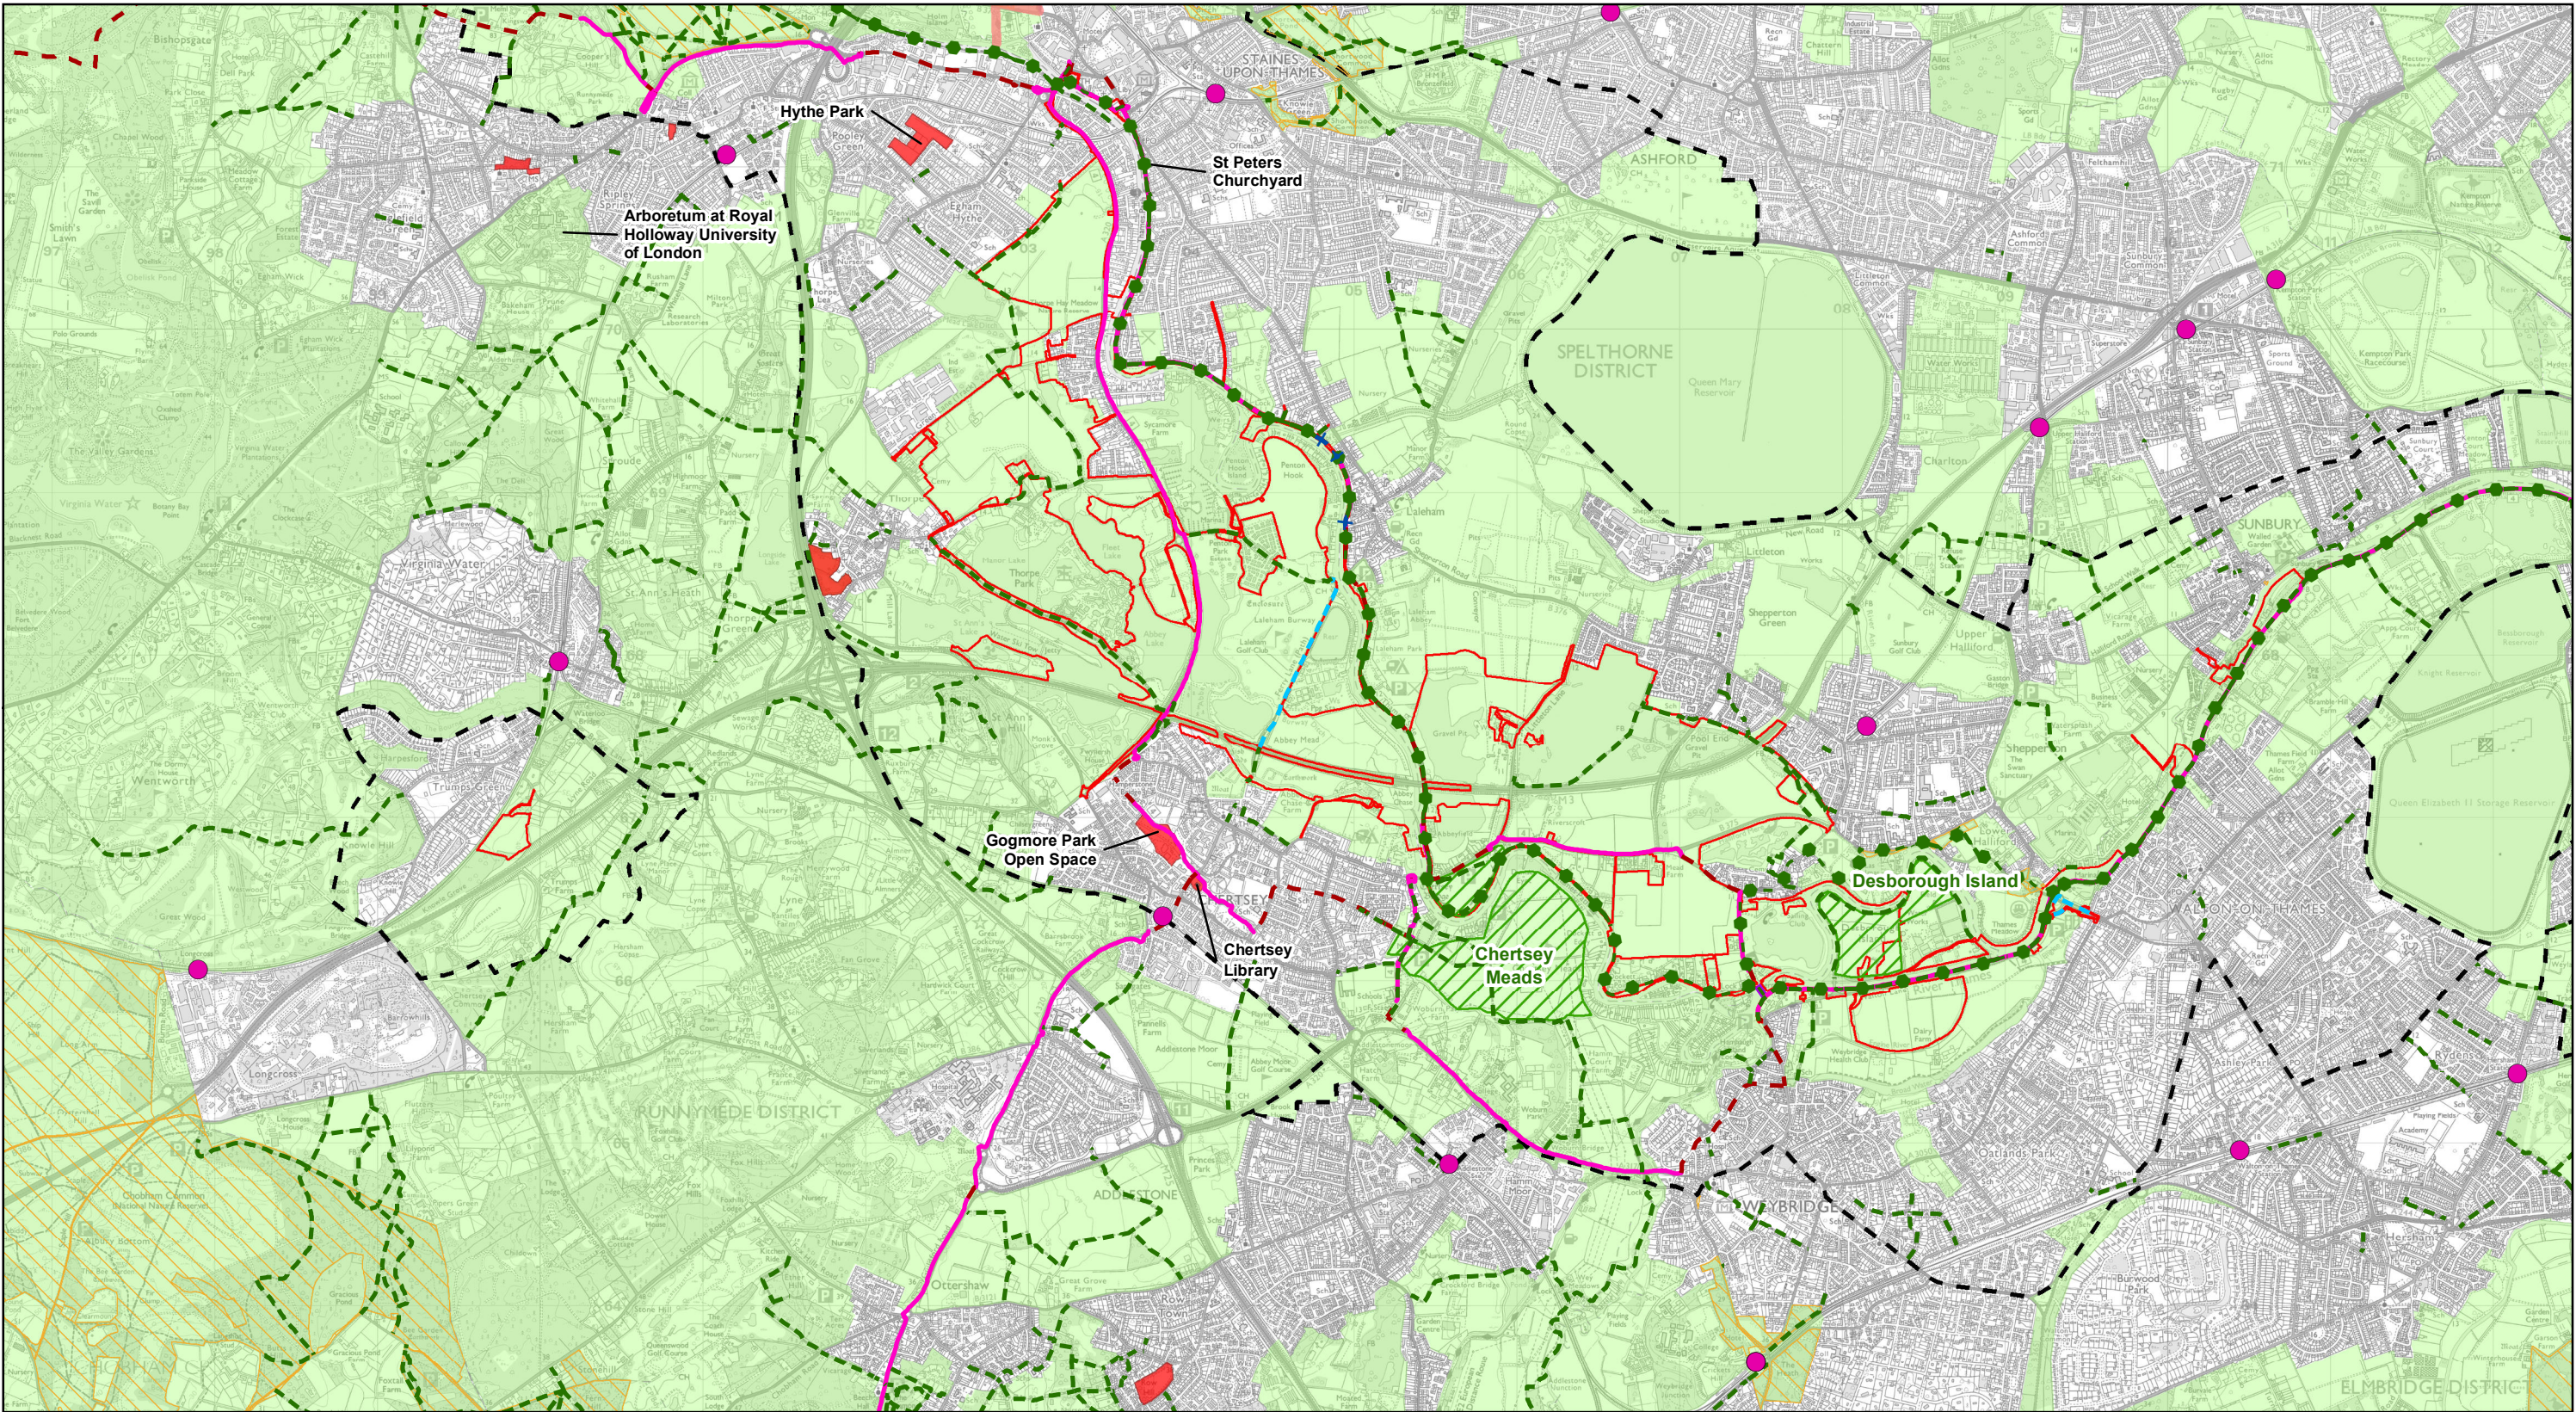

Legend

- PROJECT BOUNDARY FOR EIA PEIR

LANDSCAPE AND VISUAL IMPACT ASSESSMENT (LVIA) STUDY AREA FOR EIA PEIR

GREEN BELT

PUBLICLY ACCESSIBLE OPEN SPACE

REGISTERED COMMON LAND

LOCAL GREEN SPACE

BYWAY OPEN TO ALL TRAFFIC

PUBLIC RIGHTS OF WAY

BRIDLEWAY

THAMES PATH NATIONAL TRAIL

COLNE VALLEY WAY LEADING TO COLNE VALLEY REGIONAL PARK


NATIONAL CYCLE NETWORK (PUBLIC)

FERRY

ON ROAD

TRAFFIC FREE

RAILWAY STATION
- Main Plan Scale:
-
-
- Reproduced by permission of Ordnance Survey on behalf of HMSO.
© Crown Copyright and Database Rights [2023]
OS [100024198]
-
- RIVER THAMES SCHEME (RTS)
- EIA PEIR - FIGURE 5.17:**
EXISTING GREEN INFRASTRUCTURE CONNECTIONS
SHEET 2 OF 3
- | | | | | | | |
|------|-------|------|-----|-------|------------|-------------------------|
| C01 | MA | AH | DJU | KQ | 17/11/2023 | FOR PUBLIC CONSULTATION |
| P02 | MA | AH | DJU | KQ | 23/10/2023 | FOR REVIEW AND COMMENT |
| P01 | MA | AH | DJU | KQ | 24/08/2023 | FOR REVIEW AND COMMENT |
| Rev. | Drawn | Chkd | Rwd | Apprd | Date | Description |
- | | | | | | |
|--------------|----------|-----------------|---------|-----------------|----------------------------------|
| Status: | S10 | | | | |
| Designed by: | MA | Date: | 11/23 | Revision: | C01 |
| Scale: | 1:40,000 | Project Number: | 4021225 | Drawing Number: | ENVMSE00260-CBI-ZZ-3Z-DR-EN-0007 |
- R:\Project\4021225_RTS_Worksheets\2_Issue_Maps\ENVMSE00260-CBI-ZZ-3Z-DR-EN-0007.mxd A4109068 17/11/2023
- © Copyright Binnies UK Limited. 2023
Print Version: Print Quality (300dpi @ A3)

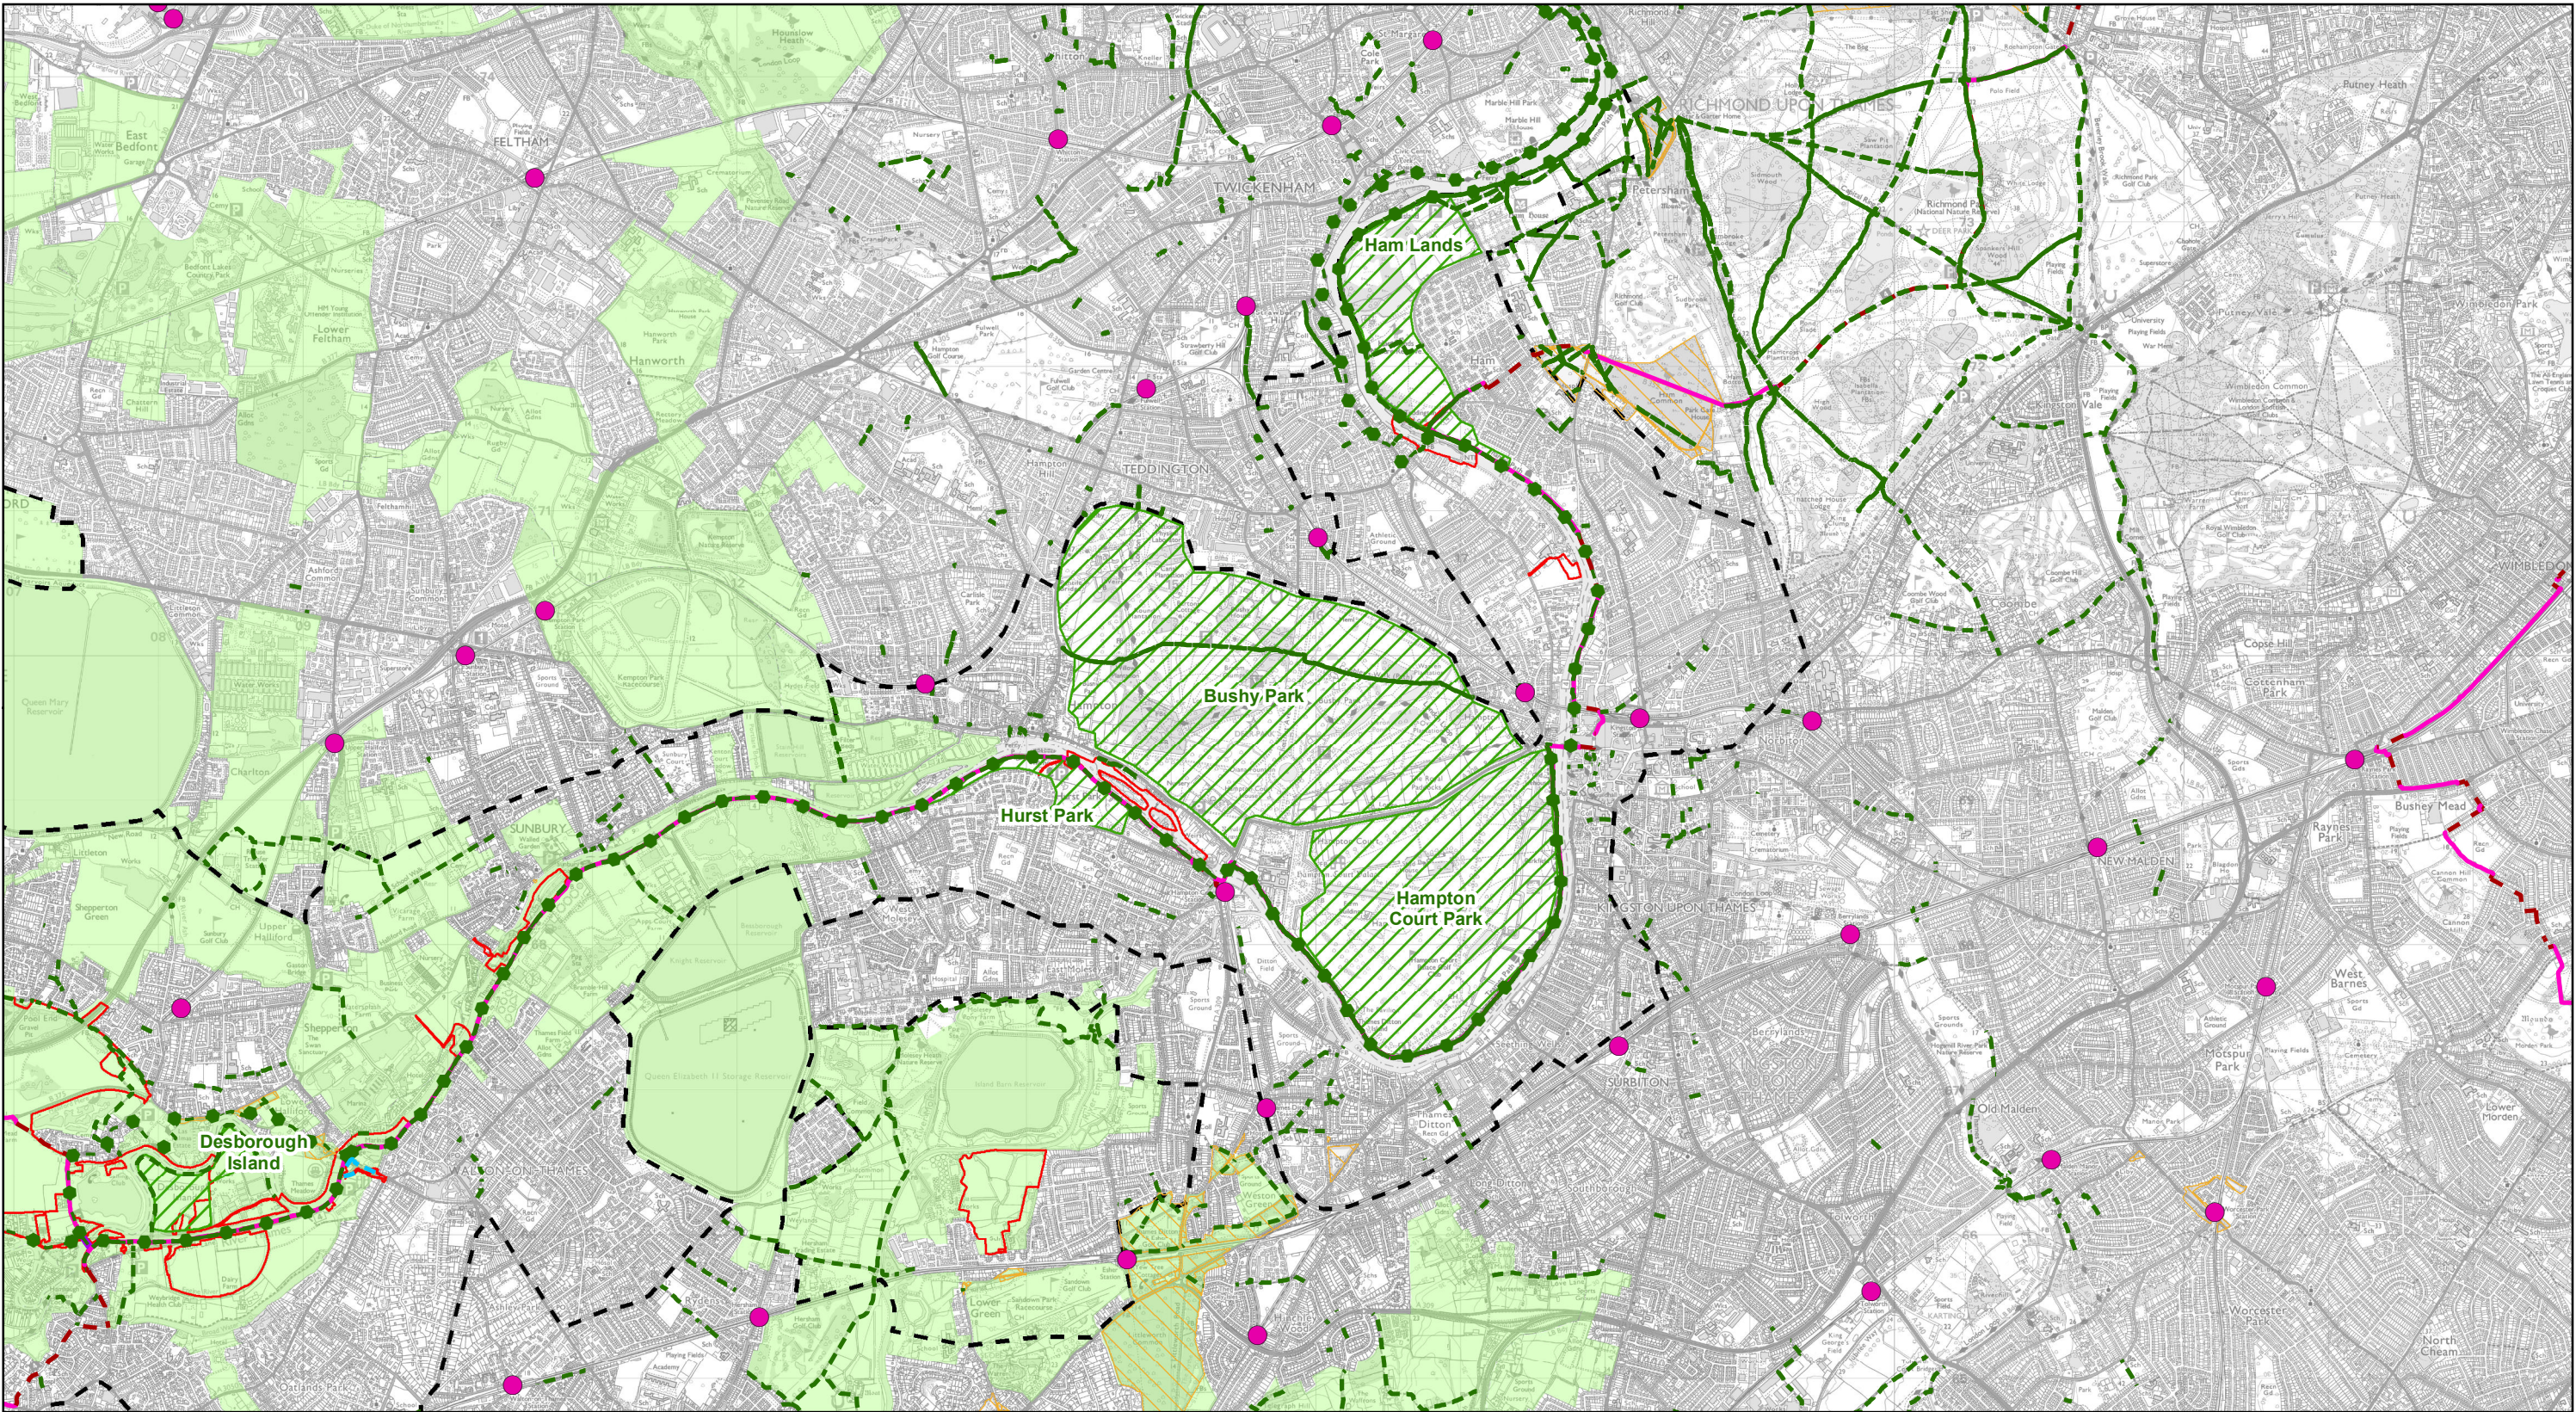

Legend

- PROJECT BOUNDARY FOR EIA PEIR
- LANDSCAPE AND VISUAL IMPACT ASSESSMENT (LVIA) STUDY AREA FOR EIA PEIR
- GREEN BELT
- PUBLICLY ACCESSIBLE OPEN SPACE
- REGISTERED COMMON LAND


- LOCAL GREEN SPACE
- ++ BYWAY OPEN TO ALL TRAFFIC
- PUBLIC RIGHTS OF WAY
- BRIDLEWAY
- THAMES PATH NATIONAL TRAIL
- COLNE VALLEY WAY LEADING TO COLNE VALLEY REGIONAL PARK

- NATIONAL CYCLE NETWORK (PUBLIC)**
- FERRY
 - ON ROAD
 - TRAFFIC FREE
 - RAILWAY STATION

Main Plan Scale:



0 250 500 750 1,000 Metres
Scale 1:45,000

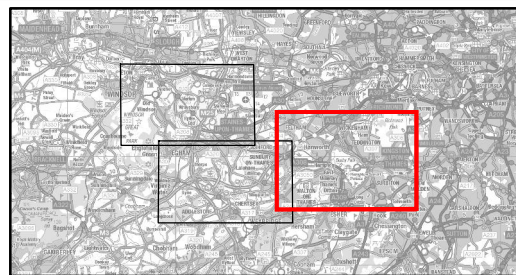

Reproduced by permission of Ordnance Survey on behalf of HMSO.
© Crown Copyright and Database Rights [2023]
OS [100024198]



wsp binnies
Delivering Sustainable Outcomes Through Collaborative Working
Registered Office: Spring Lodge, 172 Chester Road, Helsby, Cheshire, WAB 0AR UK
Registered in England & Wales No: 03163649

RIVER THAMES SCHEME (RTS)

**EIA PEIR - FIGURE 5.17:
EXISTING GREEN INFRASTRUCTURE CONNECTIONS
SHEET 3 OF 3**

C01	MA	AH	DUJ	KQ	17/11/2023	FOR PUBLIC CONSULTATION
P02	MA	AH	DUJ	KQ	23/10/2023	FOR REVIEW AND COMMENT
P01	MA	AH	DUJ	KQ	24/08/2023	FOR REVIEW AND COMMENT
Rev.	Drawn	Chkd	Rwd	Apprvd	Date	Description

Status:	S10				
Designed by:	MA	Date:	11/23	Revision:	C01
Scale:	1:45,000	Project Number:	4021225	Drawing Number:	ENV/MSE/00260-CBI-ZZ-3Z-DR-EN-0071