



Note: The limits, including the height and depths of the Works, shown in this drawing are not to be taken as limiting the obligations of the contractor under Contract.

REPRODUCED BY PERMISSION OF ORDNANCE SURVEY ON BEHALF OF HMSO.
© CROWN COPYRIGHT AND DATABASE RIGHTS [2023]
OS [100026380]


Legend

 PROJECT BOUNDARY FOR EIA SCOPING

 PRIORITY AREAS FOR HABITAT CREATION, ENHANCEMENT AND MITIGATION

 RUNNYMEDE CHANNEL

 SPELTHORNE CHANNEL

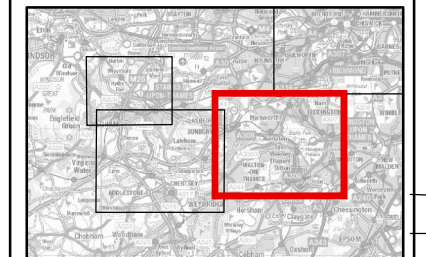

SAFETY, HEALTH AND ENVIRONMENTAL INFORMATION

IN ADDITION TO THE HAZARDS OR RISKS NORMALLY ASSOCIATED WITH THE TYPES OF WORK DETAILED ON THIS DRAWING, THE FOLLOWING SIGNIFICANT RESIDUAL RISKS SHOULD BE NOTED. FURTHER DETAILS ARE INCLUDED IN THE CDM DESIGN RISK MANAGEMENT REGISTER

CONSTRUCTION :
NOT APPLICABLE

MAINTENANCE, CLEANING AND OPERATION :
NOT APPLICABLE

DECOMMISSIONING OR DEMOLITION :
NOT APPLICABLE

P01	MA	JC	WON	ES	28/03/2023	INITIAL DRAWING
Rev	Drawn	Chkd	Rwrd	Apprvd	Date	Description

Designed by: MA	Date: MARCH 2023
-----------------	------------------

Status: S1

Client



Client Drawing No.	Revision
ENVIMSE500260-GBV-ZZ-3ZZ-DR-EN-10122	P01



Registered office: Cowley Business Park, Cowley, Uxbridge, Middlesex, UB8 2AL, UK
Registered in England and Wales: Company no. 08584398

Project:


RIVER THAMES SCHEME (RTS)

Drawing title:

RIVER THAMES SCHEME
BOUNDARY
SHEET 3 of 3

Drawing scale: 1:30,000 Sheet size: A3

Drawing no. ENVIMSE500260-GBV-ZZ-3ZZ-DR-EN-10122	Revision P01
---	-----------------

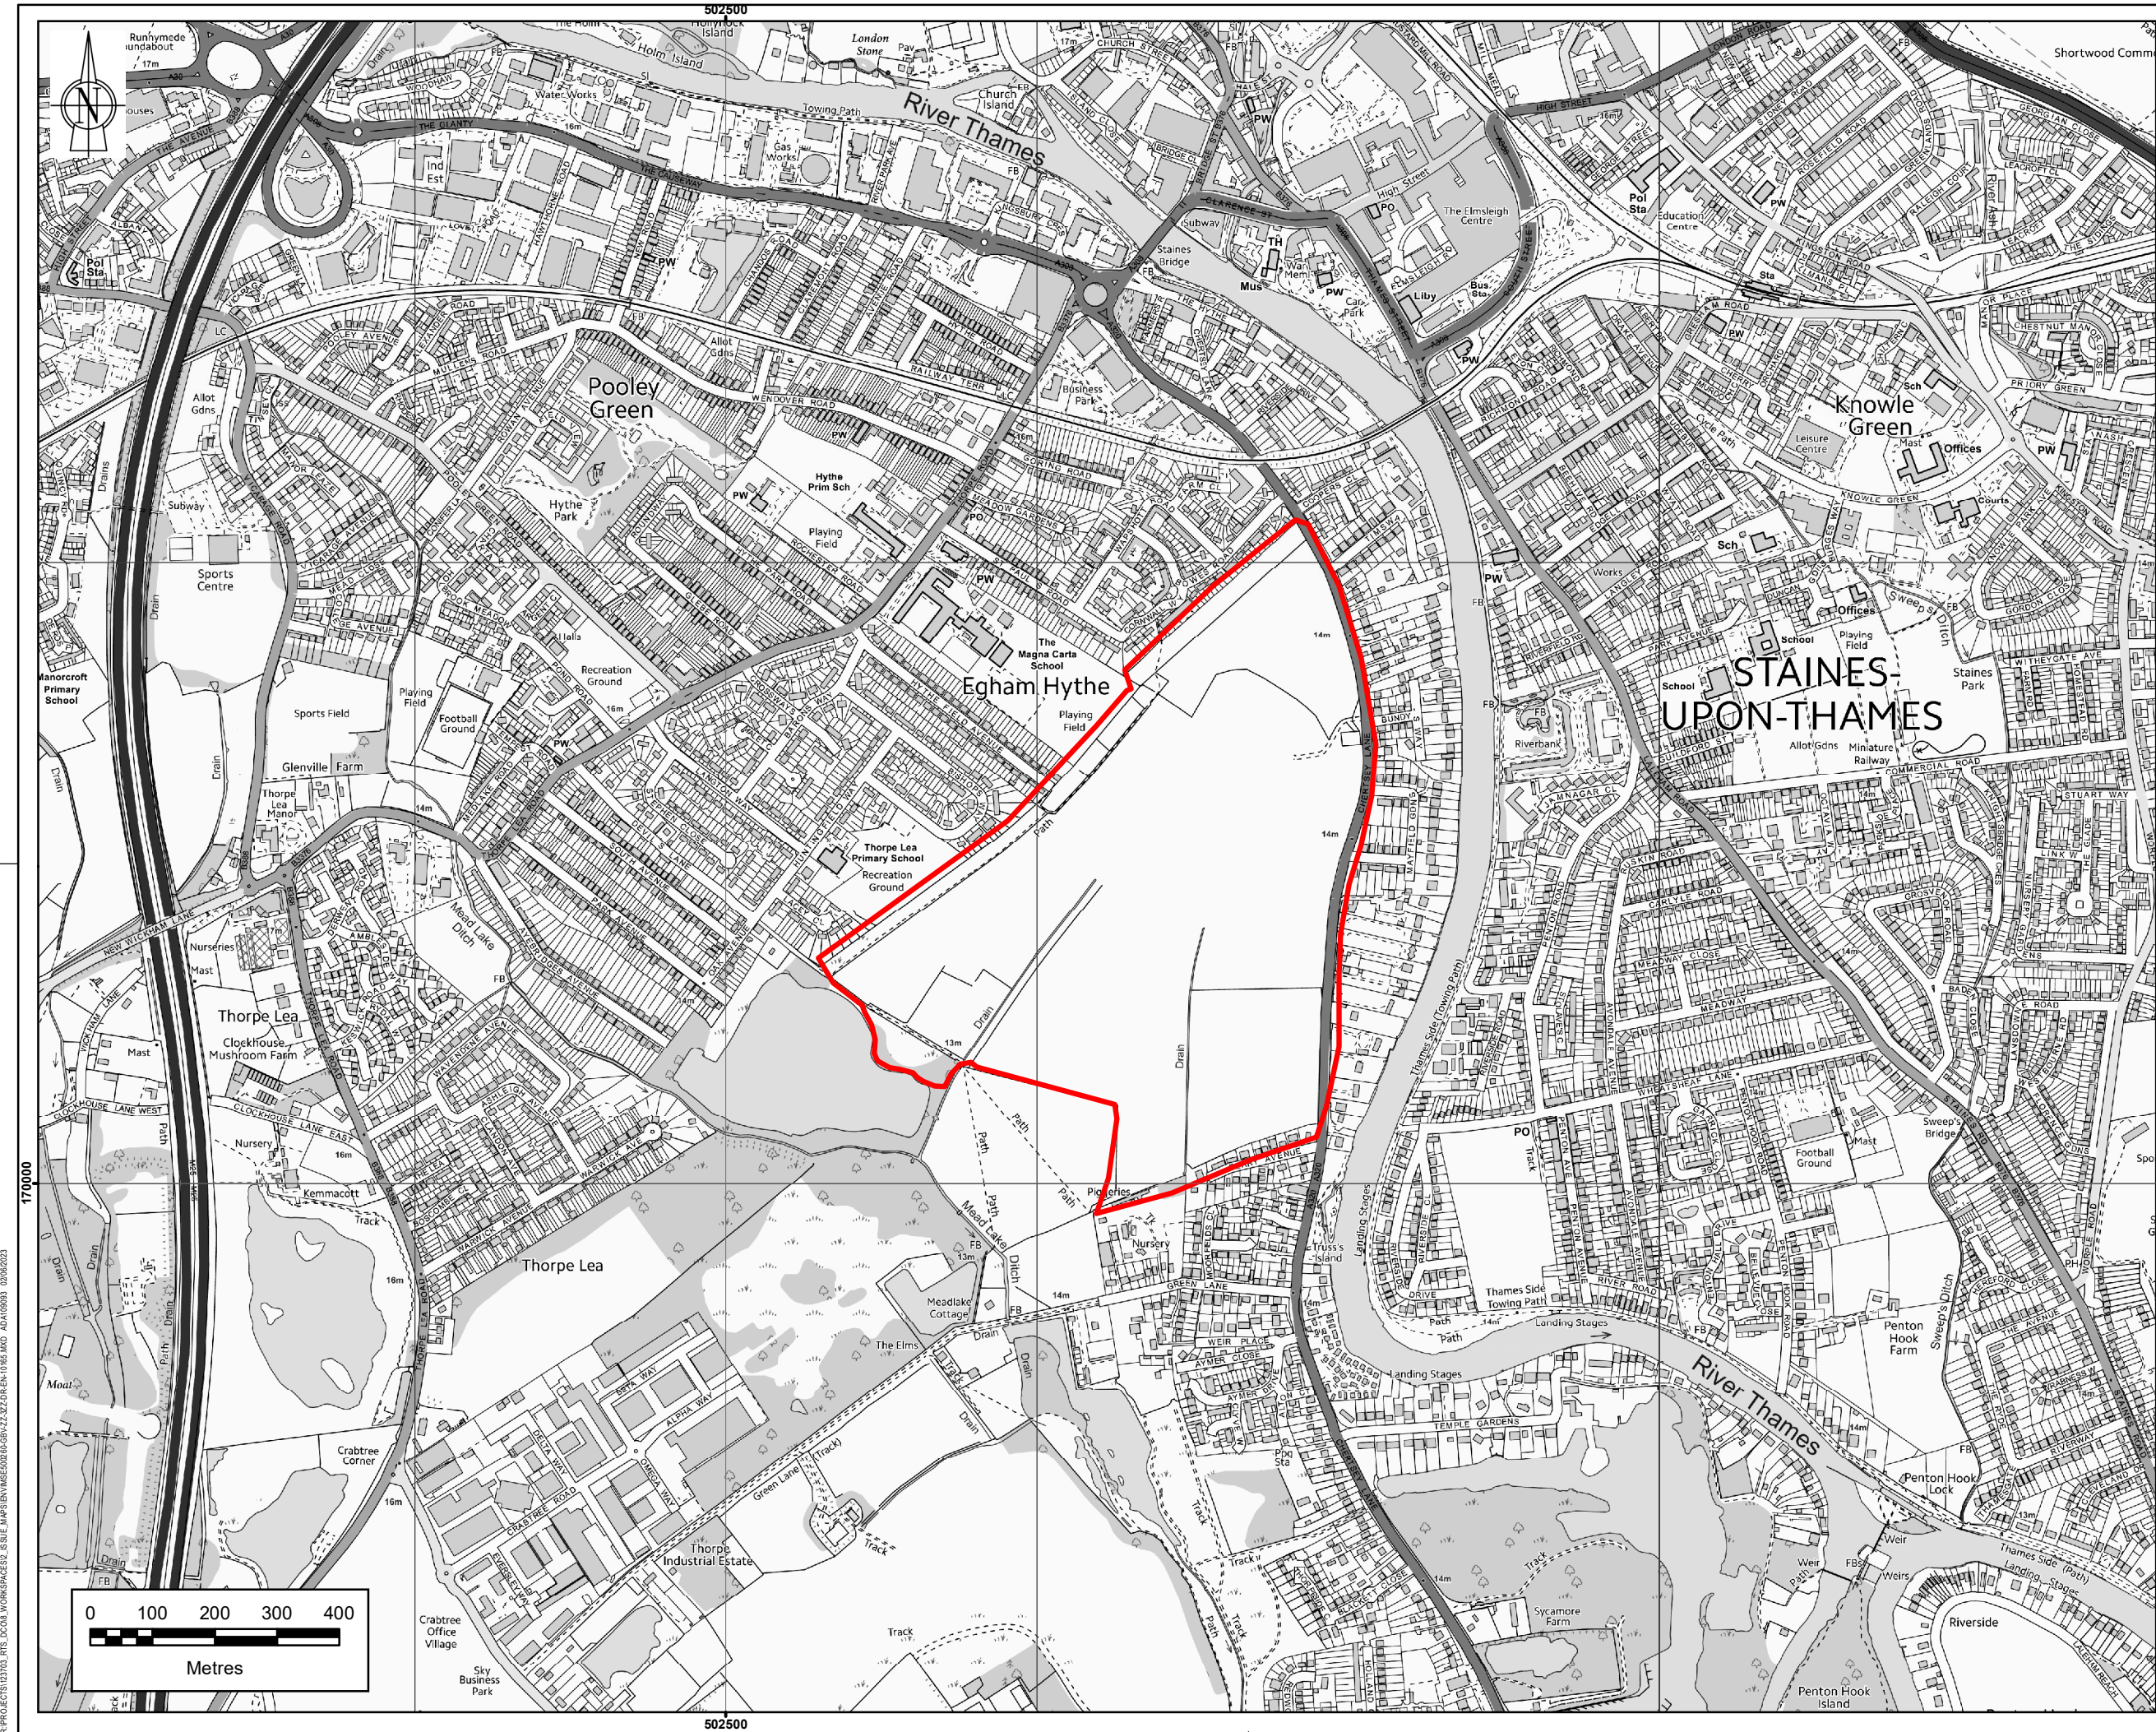

Note: The limits, including the height and depths of the Works, shown in this drawing are not to be taken as limiting the obligations of the contractor under Contract.

REPRODUCED BY PERMISSION OF ORDNANCE SURVEY ON BEHALF OF HMSS. © CROWN COPYRIGHT AND DATABASE RIGHTS (2023) OS 100026380

Legend

ROYAL HYTHE

SAFETY, HEALTH AND ENVIRONMENTAL INFORMATION

IN ADDITION TO THE HAZARDS OR RISKS NORMALLY ASSOCIATED WITH THE TYPES OF WORK DETAILED ON THIS DRAWING, THE FOLLOWING SIGNIFICANT RESIDUAL RISKS SHOULD BE NOTED. FURTHER DETAILS ARE INCLUDED IN THE CDM DESIGN RISK MANAGEMENT REGISTER

CONSTRUCTION :						
NOT APPLICABLE						
MAINTENANCE, CLEANING AND OPERATION :						
NOT APPLICABLE						
DECOMMISSIONING OR DEMOLITION :						
NOT APPLICABLE						

P02	MA	JC	WON	ES	02/06/2023	FOR INFORMATION
P01	MA	JC	WON	ES	28/03/2023	INITIAL DRAWING
Rev	Drawn	Chkd	Rwd	Apprvd	Date	Description

Designed by: MA Date: JUNE 2023

Status: S1

Client

Client Drawing No. ENVIMSE500260-GBV-ZZ-3ZZ-DR-EN-10165 Revision P02

Registered office: Cowley Business Park, Cowley, Oxford, OX4 2AL, UK
Registered in England and Wales: Company no. 08584358

Project

RIVER THAMES SCHEME (RTS)


Drawing title:

RTS PEA SURVEY AREAS PLAN
ROYAL HYTHE
SHEET 2 OF 35

Drawing scale: 1:10,000 Sheet size: A3

Drawing no. ENVIMSE500260-GBV-ZZ-3ZZ-DR-EN-10165 Revision P02


R:\PROJECTS\03703_RTS_CD001_WORKSPACE\2_SUE_MAPS\ENVIMSE500260-GBV-ZZ-3ZZ-DR-EN-10165_MXD AD\109953 02/06/2023

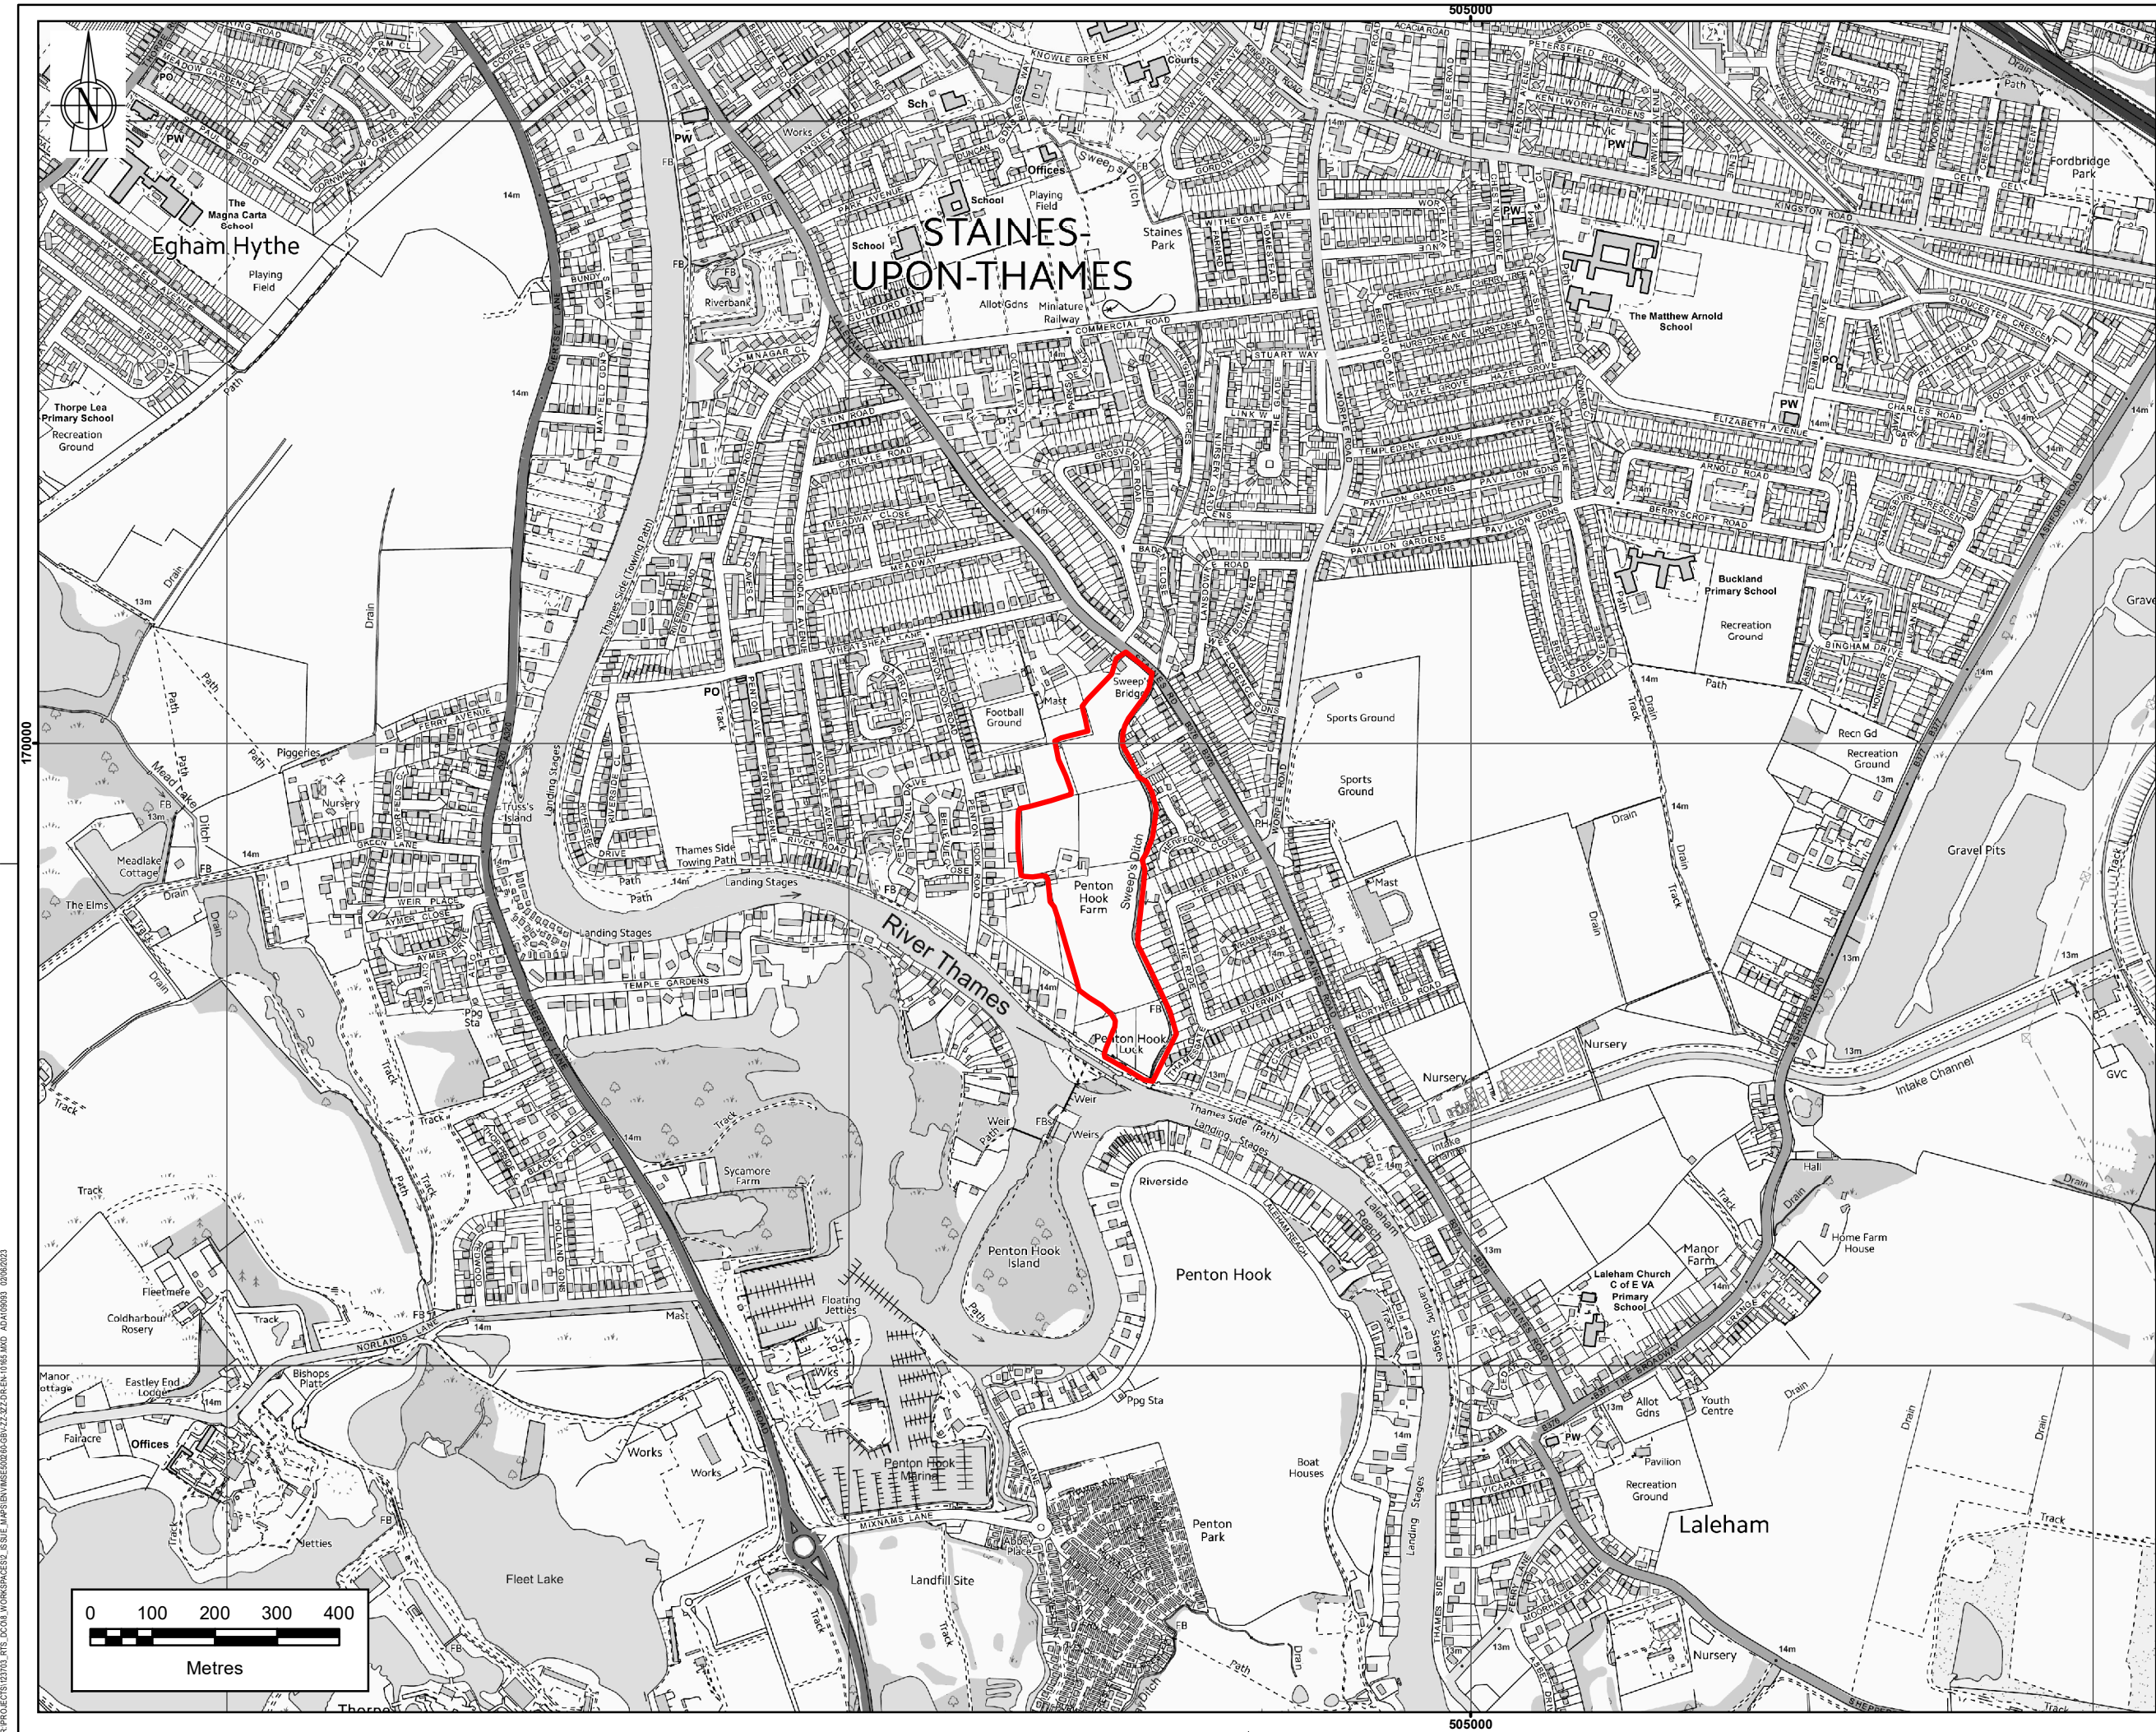

Note: The limits, including the height and depths of the Works, shown in this drawing are not to be taken as limiting the obligations of the contractor under Contract.
REPRODUCED BY PERMISSION OF ORDNANCE SURVEY ON BEHALF OF HMSO.
© CROWN COPYRIGHT AND DATABASE RIGHTS (2023)
OS 100026380

Legend

SWEEP'S DITCH

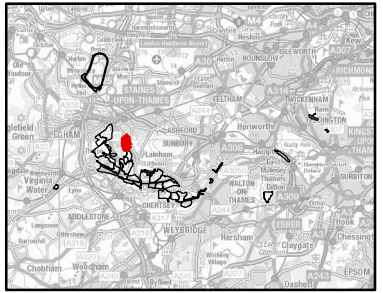

SAFETY, HEALTH AND ENVIRONMENTAL INFORMATION
IN ADDITION TO THE HAZARDS OR RISKS NORMALLY ASSOCIATED WITH THE TYPES OF WORK DETAILED ON THIS DRAWING, THE FOLLOWING SIGNIFICANT RESIDUAL RISKS SHOULD BE NOTED. FURTHER DETAILS ARE INCLUDED IN THE CDM DESIGN RISK MANAGEMENT REGISTER

CONSTRUCTION :						
NOT APPLICABLE						
MAINTENANCE, CLEANING AND OPERATION :						
NOT APPLICABLE						
DECOMMISSIONING OR DEMOLITION :						
NOT APPLICABLE						

P02	MA	JC	WON	ES	02/06/2023	FOR INFORMATION
P01	MA	JC	WON	ES	28/03/2023	INITIAL DRAWING
Rev	Drawn	Chkd	Rwd	Apprvd	Date	Description

Designed by: MA Date: JUNE 2023
Status: S1



Client Drawing No. ENVMSE00260-GBV-ZZ-3ZZ-DR-EN-10165 Revision P02



Registered office: Cowley Business Park, Cowley, Oxford, OX4 2AL, UK
Registered in England and Wales: Company no. 08584358


Project RIVER THAMES SCHEME (RTS)

Drawing title: RTS PEA SURVEY AREAS PLAN
SWEEP'S DITCH
SHEET 4 OF 35

Drawing scale: 1:10,000 Sheet size: A3

Drawing no. ENVMSE00260-GBV-ZZ-3ZZ-DR-EN-10165 Revision P02

R:\PROJECTS\03703_RTS_DOC\WORKSPACE\SSUE\MAPS\ENVMSE00260-GBV-ZZ-3ZZ-DR-EN-10165.MXD AD\109953 02/06/2023

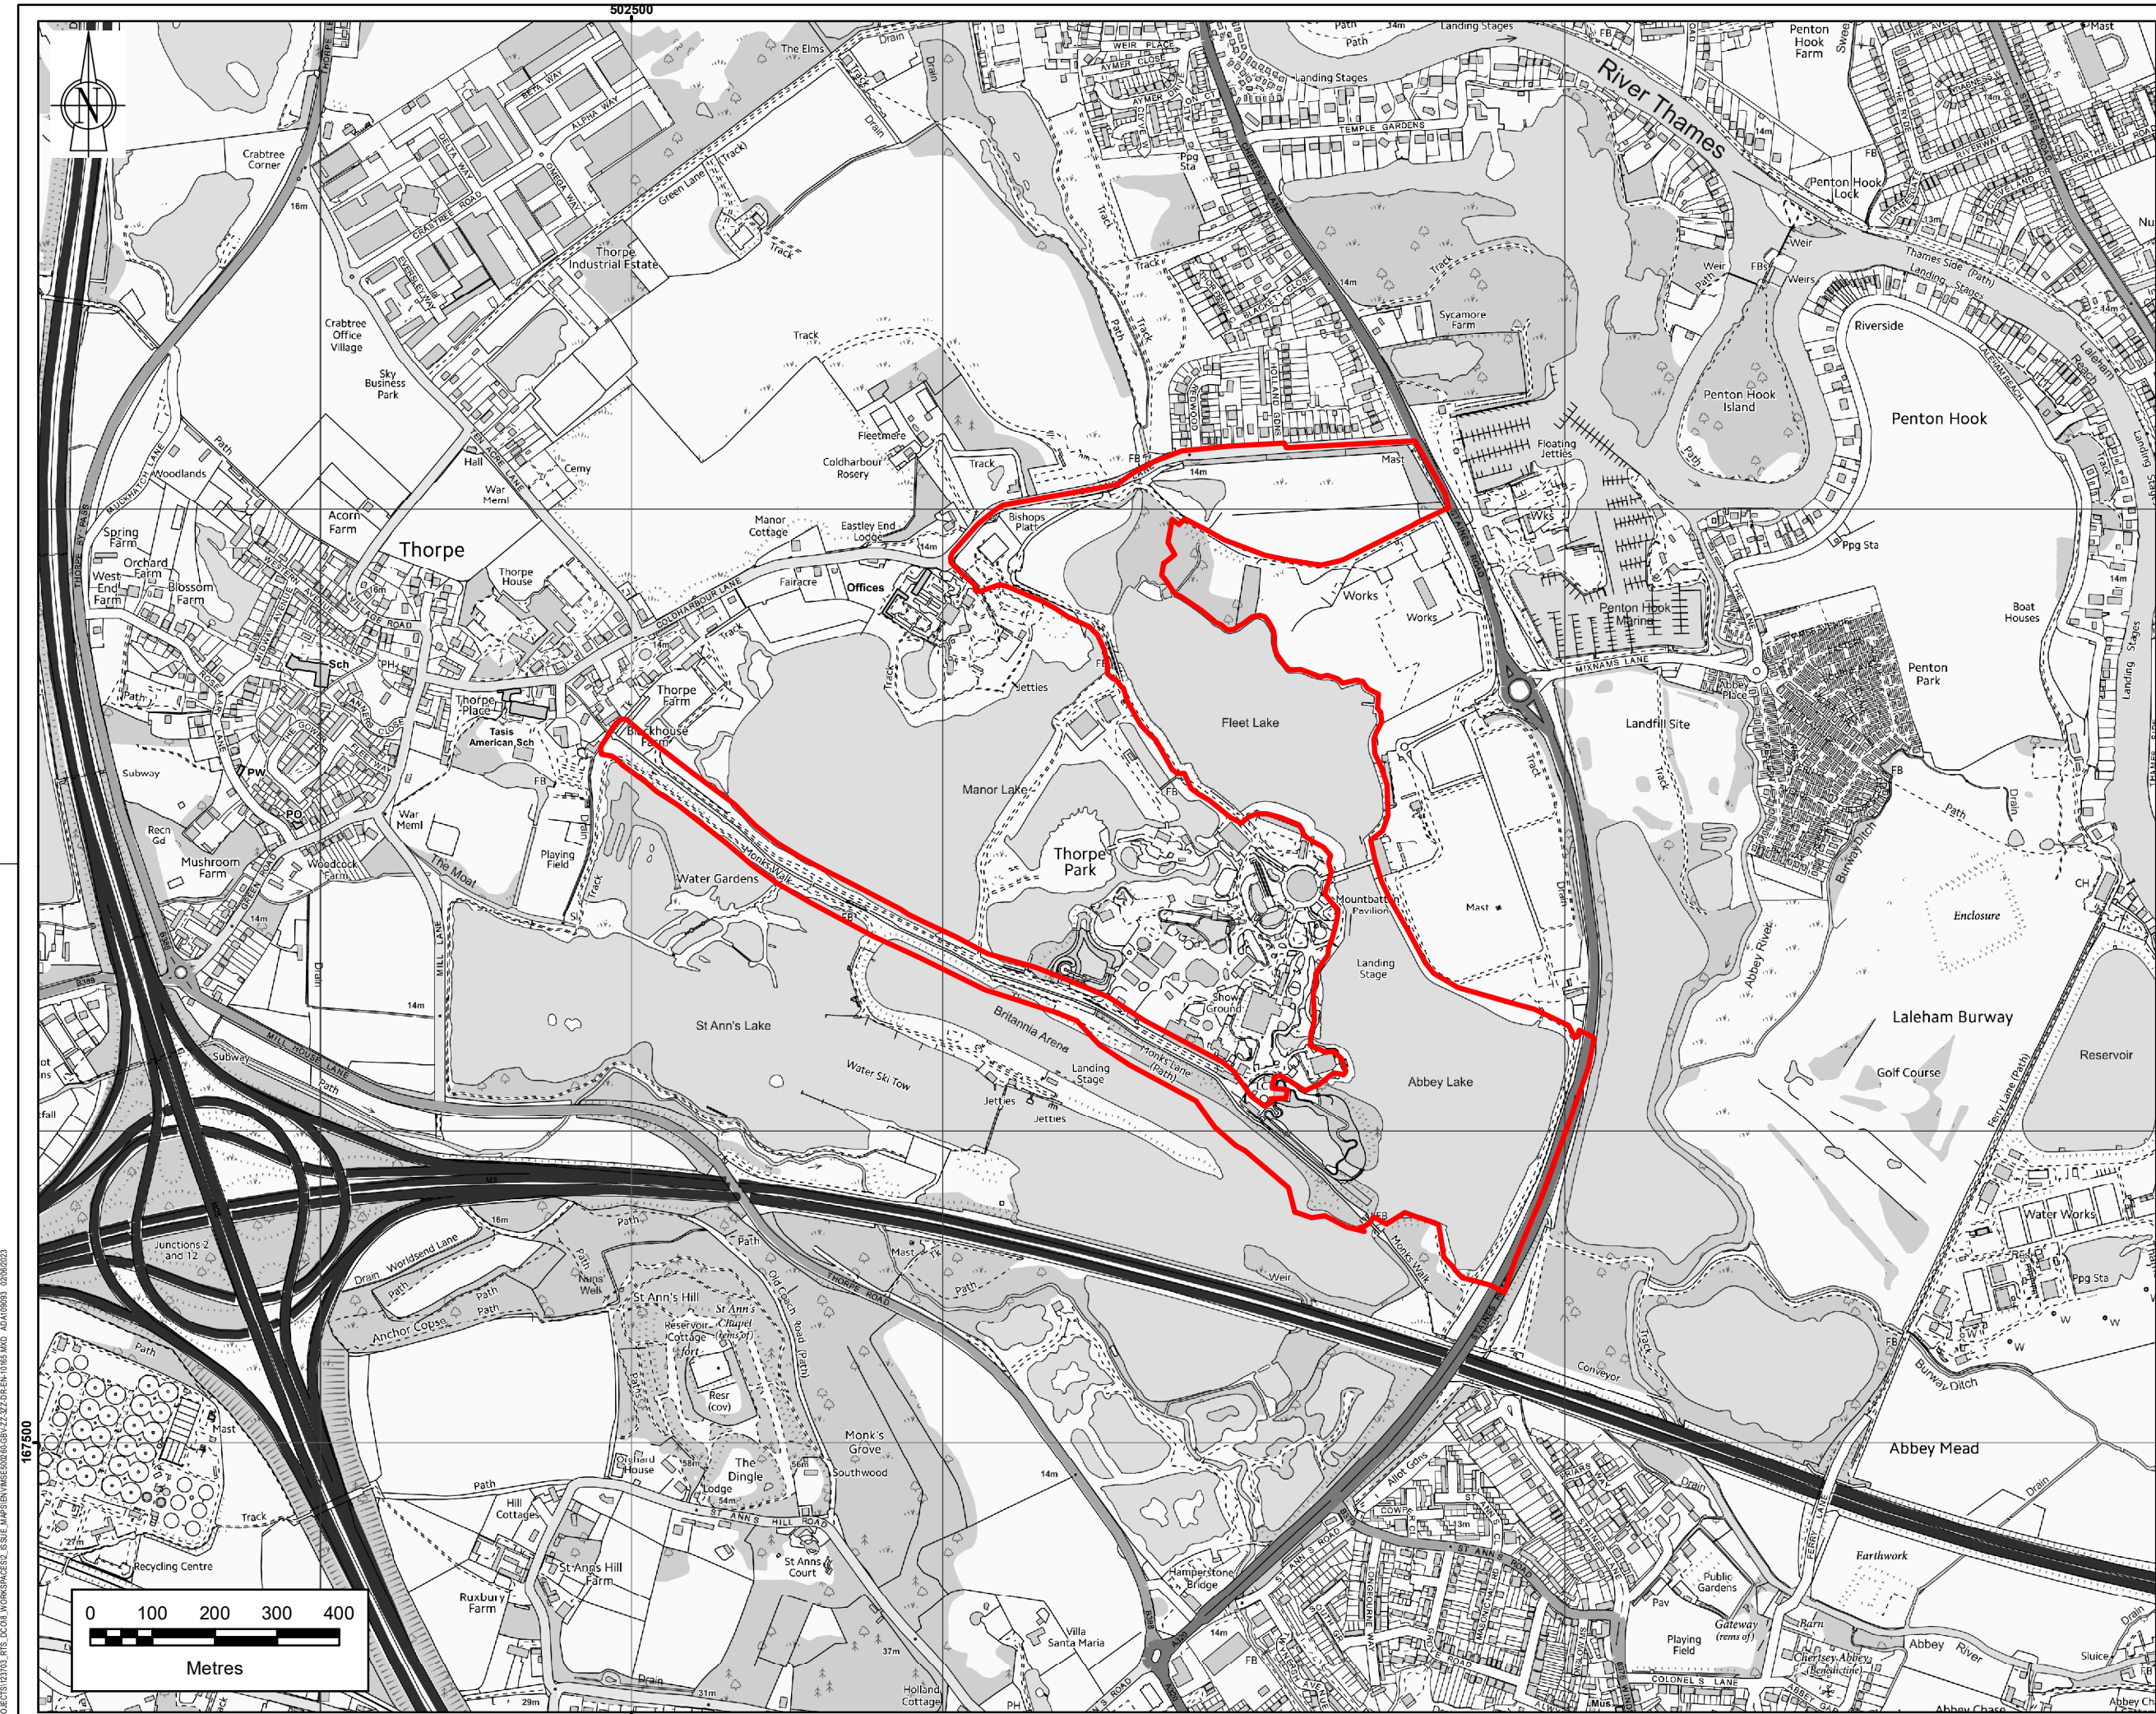

Note: The limits, including the height and depths of the Works, shown in this drawing are not to be taken as limiting the obligations of the contractor under Contract.

REPRODUCED BY PERMISSION OF ORDNANCE SURVEY ON BEHALF OF HMSO.
© CROWN COPYRIGHT AND DATABASE RIGHTS (2023)
OS 100026380

Legend

THORPE PARK LAKES AND ADJACENT LAND

SAFETY, HEALTH AND ENVIRONMENTAL INFORMATION

IN ADDITION TO THE HAZARDS OR RISKS NORMALLY ASSOCIATED WITH THE TYPES OF WORK DETAILED ON THIS DRAWING, THE FOLLOWING SIGNIFICANT RESIDUAL RISKS SHOULD BE NOTED. FURTHER DETAILS ARE INCLUDED IN THE CDM DESIGN RISK MANAGEMENT REGISTER

CONSTRUCTION :
NOT APPLICABLE

MAINTENANCE, CLEANING AND OPERATION :
NOT APPLICABLE

DECOMMISSIONING OR DEMOLITION :
NOT APPLICABLE

Rev	Drawn	Chkd	Rwrd	Apprvd	Date	Description
P02	MA	JC	WON	ES	02/06/2023	FOR INFORMATION
P01	MA	JC	WON	ES	28/03/2023	INITIAL DRAWING

Designed by: MA
Status: S1
Client: **River Thames Scheme**
Client Drawing No. ENVIMSE00260-GBV-ZZ-3ZZ-DR-EN-10165
Revision P02

gb A GALLIFORD TRY & BINNIES JOINT VENTURE
Registered office: Cowley Business Park, Cowley, Oxford, Oxfordshire, OX4 2AL, UK
Registered in England and Wales: Company no. 08584358

Project: **RIVER THAMES SCHEME (RTS)**

Drawing title: **RTS PEA SURVEY AREAS PLAN
THORPE PARK LAKES AND ADJACENT LAND
SHEET 7 OF 35**

Drawing scale: 1:10,000
Sheet size: A3
Drawing no. ENVIMSE00260-GBV-ZZ-3ZZ-DR-EN-10165
Revision P02

R:\PROJECTS\03703_RTS_CD03_WORKSPACES\SSUE\MAPS\ENVIMSE00260-GBV-ZZ-3ZZ-DR-EN-10165.MXD AD-109953 02/06/2023



Note: The limits, including the height and depths of the Works, shown in this drawing are not to be taken as limiting the obligations of the contractor under Contract.

REPRODUCED BY PERMISSION OF ORDNANCE SURVEY ON BEHALF OF HMSO.
© CROWN COPYRIGHT AND DATABASE RIGHTS (2023)
OS 100026386

Legend

DRINKWATER PIT

SAFETY, HEALTH AND ENVIRONMENTAL INFORMATION

IN ADDITION TO THE HAZARDS OR RISKS NORMALLY ASSOCIATED WITH THE TYPES OF WORK DETAILED ON THIS DRAWING, THE FOLLOWING SIGNIFICANT RESIDUAL RISKS SHOULD BE NOTED. FURTHER DETAILS ARE INCLUDED IN THE CDM DESIGN RISK MANAGEMENT REGISTER


CONSTRUCTION :
NOT APPLICABLE

MAINTENANCE, CLEANING AND OPERATION :
NOT APPLICABLE


DECOMMISSIONING OR DEMOLITION :
NOT APPLICABLE

Rev	Drawn	Chkd	Rwrd	Apprvd	Date	Description
P02	MA	JC	WON	ES	02/06/2023	FOR INFORMATION
P01	MA	JC	WON	ES	28/03/2023	INITIAL DRAWING

Designed by: MA Date: JUNE 2023
Status: S1

Client: 

Client Drawing No. ENVMSE500260-GBV-ZZ-3ZZ-DR-EN-10165 Revision P02

 **A GALLIFORD TRY & BINNIES JOINT VENTURE**


Registered office: Cowley Business Park, Cowley, Oxfordshire, OX4 2AL, UK
Registered in England and Wales: Company no. 05584358

Project: **RIVER THAMES SCHEME (RTS)**

Drawing title: **RTS PEA SURVEY AREAS PLAN
DRINKWATER PIT
SHEET 12 OF 35**

Drawing scale: 1:10,000 Sheet size: A3
Drawing no. ENVMSE500260-GBV-ZZ-3ZZ-DR-EN-10165 Revision P02

R:\PROJECTS\03703_RTS_CD03_WORKSPACE\SSUE\MAPS\ENVMSE00260-GBV-ZZ-3ZZ-DR-EN-10165_MXD AD\109953 02/06/2023

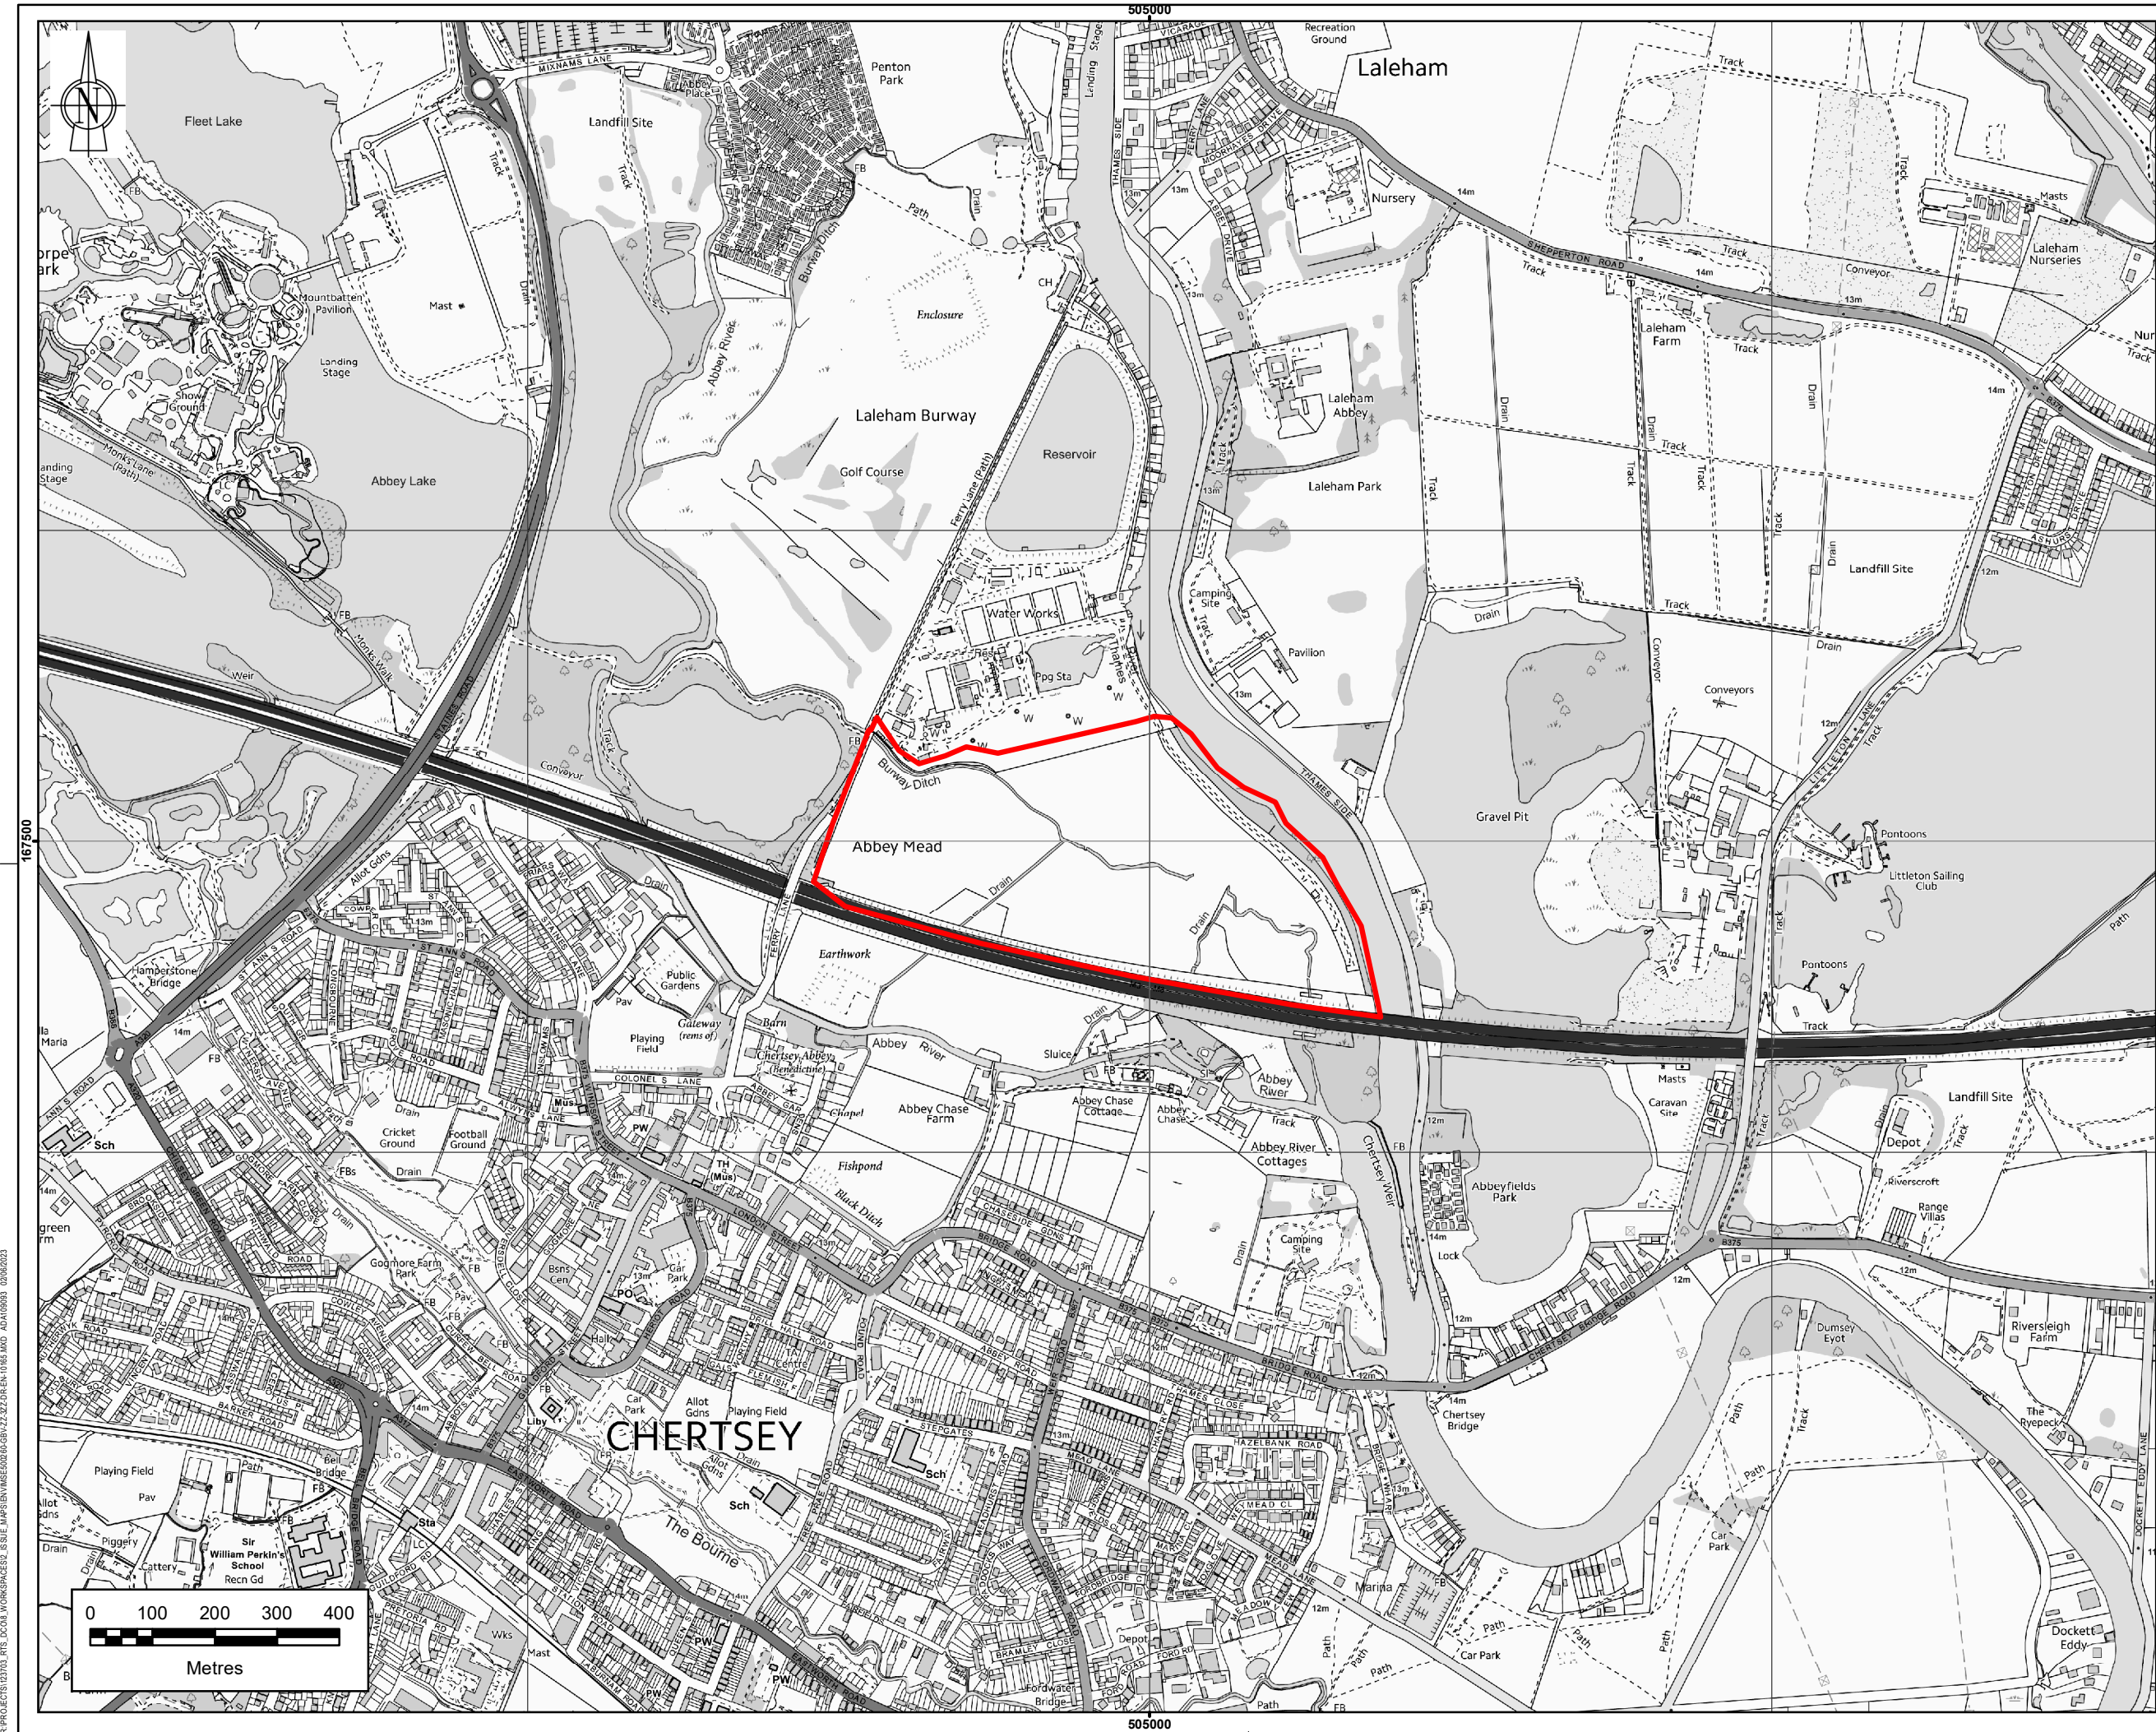

Note: The limits, including the height and depths of the Works, shown in this drawing are not to be taken as limiting the obligations of the contractor under Contract.

REPRODUCED BY PERMISSION OF ORDNANCE SURVEY ON BEHALF OF HMGO.
© CROWN COPYRIGHT AND DATABASE RIGHTS (2023)
OS 100026380

Legend

ABBEY MEADS

SAFETY, HEALTH AND ENVIRONMENTAL INFORMATION

IN ADDITION TO THE HAZARDS OR RISKS NORMALLY ASSOCIATED WITH THE TYPES OF WORK DETAILED ON THIS DRAWING, THE FOLLOWING SIGNIFICANT RESIDUAL RISKS SHOULD BE NOTED. FURTHER DETAILS ARE INCLUDED IN THE CDM DESIGN RISK MANAGEMENT REGISTER

CONSTRUCTION :						
NOT APPLICABLE						
MAINTENANCE, CLEANING AND OPERATION :						
NOT APPLICABLE						
DECOMMISSIONING OR DEMOLITION :						
NOT APPLICABLE						

P02	MA	JC	WON	ES	02/06/2023	FOR INFORMATION
P01	MA	JC	WON	ES	28/03/2023	INITIAL DRAWING
Rev	Drawn	Chkd	Rwd	Apprvd	Date	Description

Designed by: MA Date: JUNE 2023

Status: S1

Client:

Client Drawing No. ENVMSE500260-GBV-ZZ-3ZZ-DR-EN-10165 Revision P02

A GALLIFORD TRY & BINNIES JOINT VENTURE

Registered office: Cowley Business Park, Cowley, Uxbridge, Middlesex, UB8 2AL, UK
Registered in England and Wales: Company no. 03584358


Project: **RIVER THAMES SCHEME (RTS)**

Drawing title: **RTS PEA SURVEY AREAS PLAN
ABBEE MEADS
SHEET 13 OF 35**

Drawing scale: 1:10,000 Sheet size: A3

Drawing no. ENVMSE500260-GBV-ZZ-3ZZ-DR-EN-10165 Revision P02

R:\PROJECTS\03703_RTS_CD03A_WORKSPACE\SSUE_MAPS\ENVMSE500260-GBV-ZZ-3ZZ-DR-EN-10165_MXD AD\100950 02/06/2023

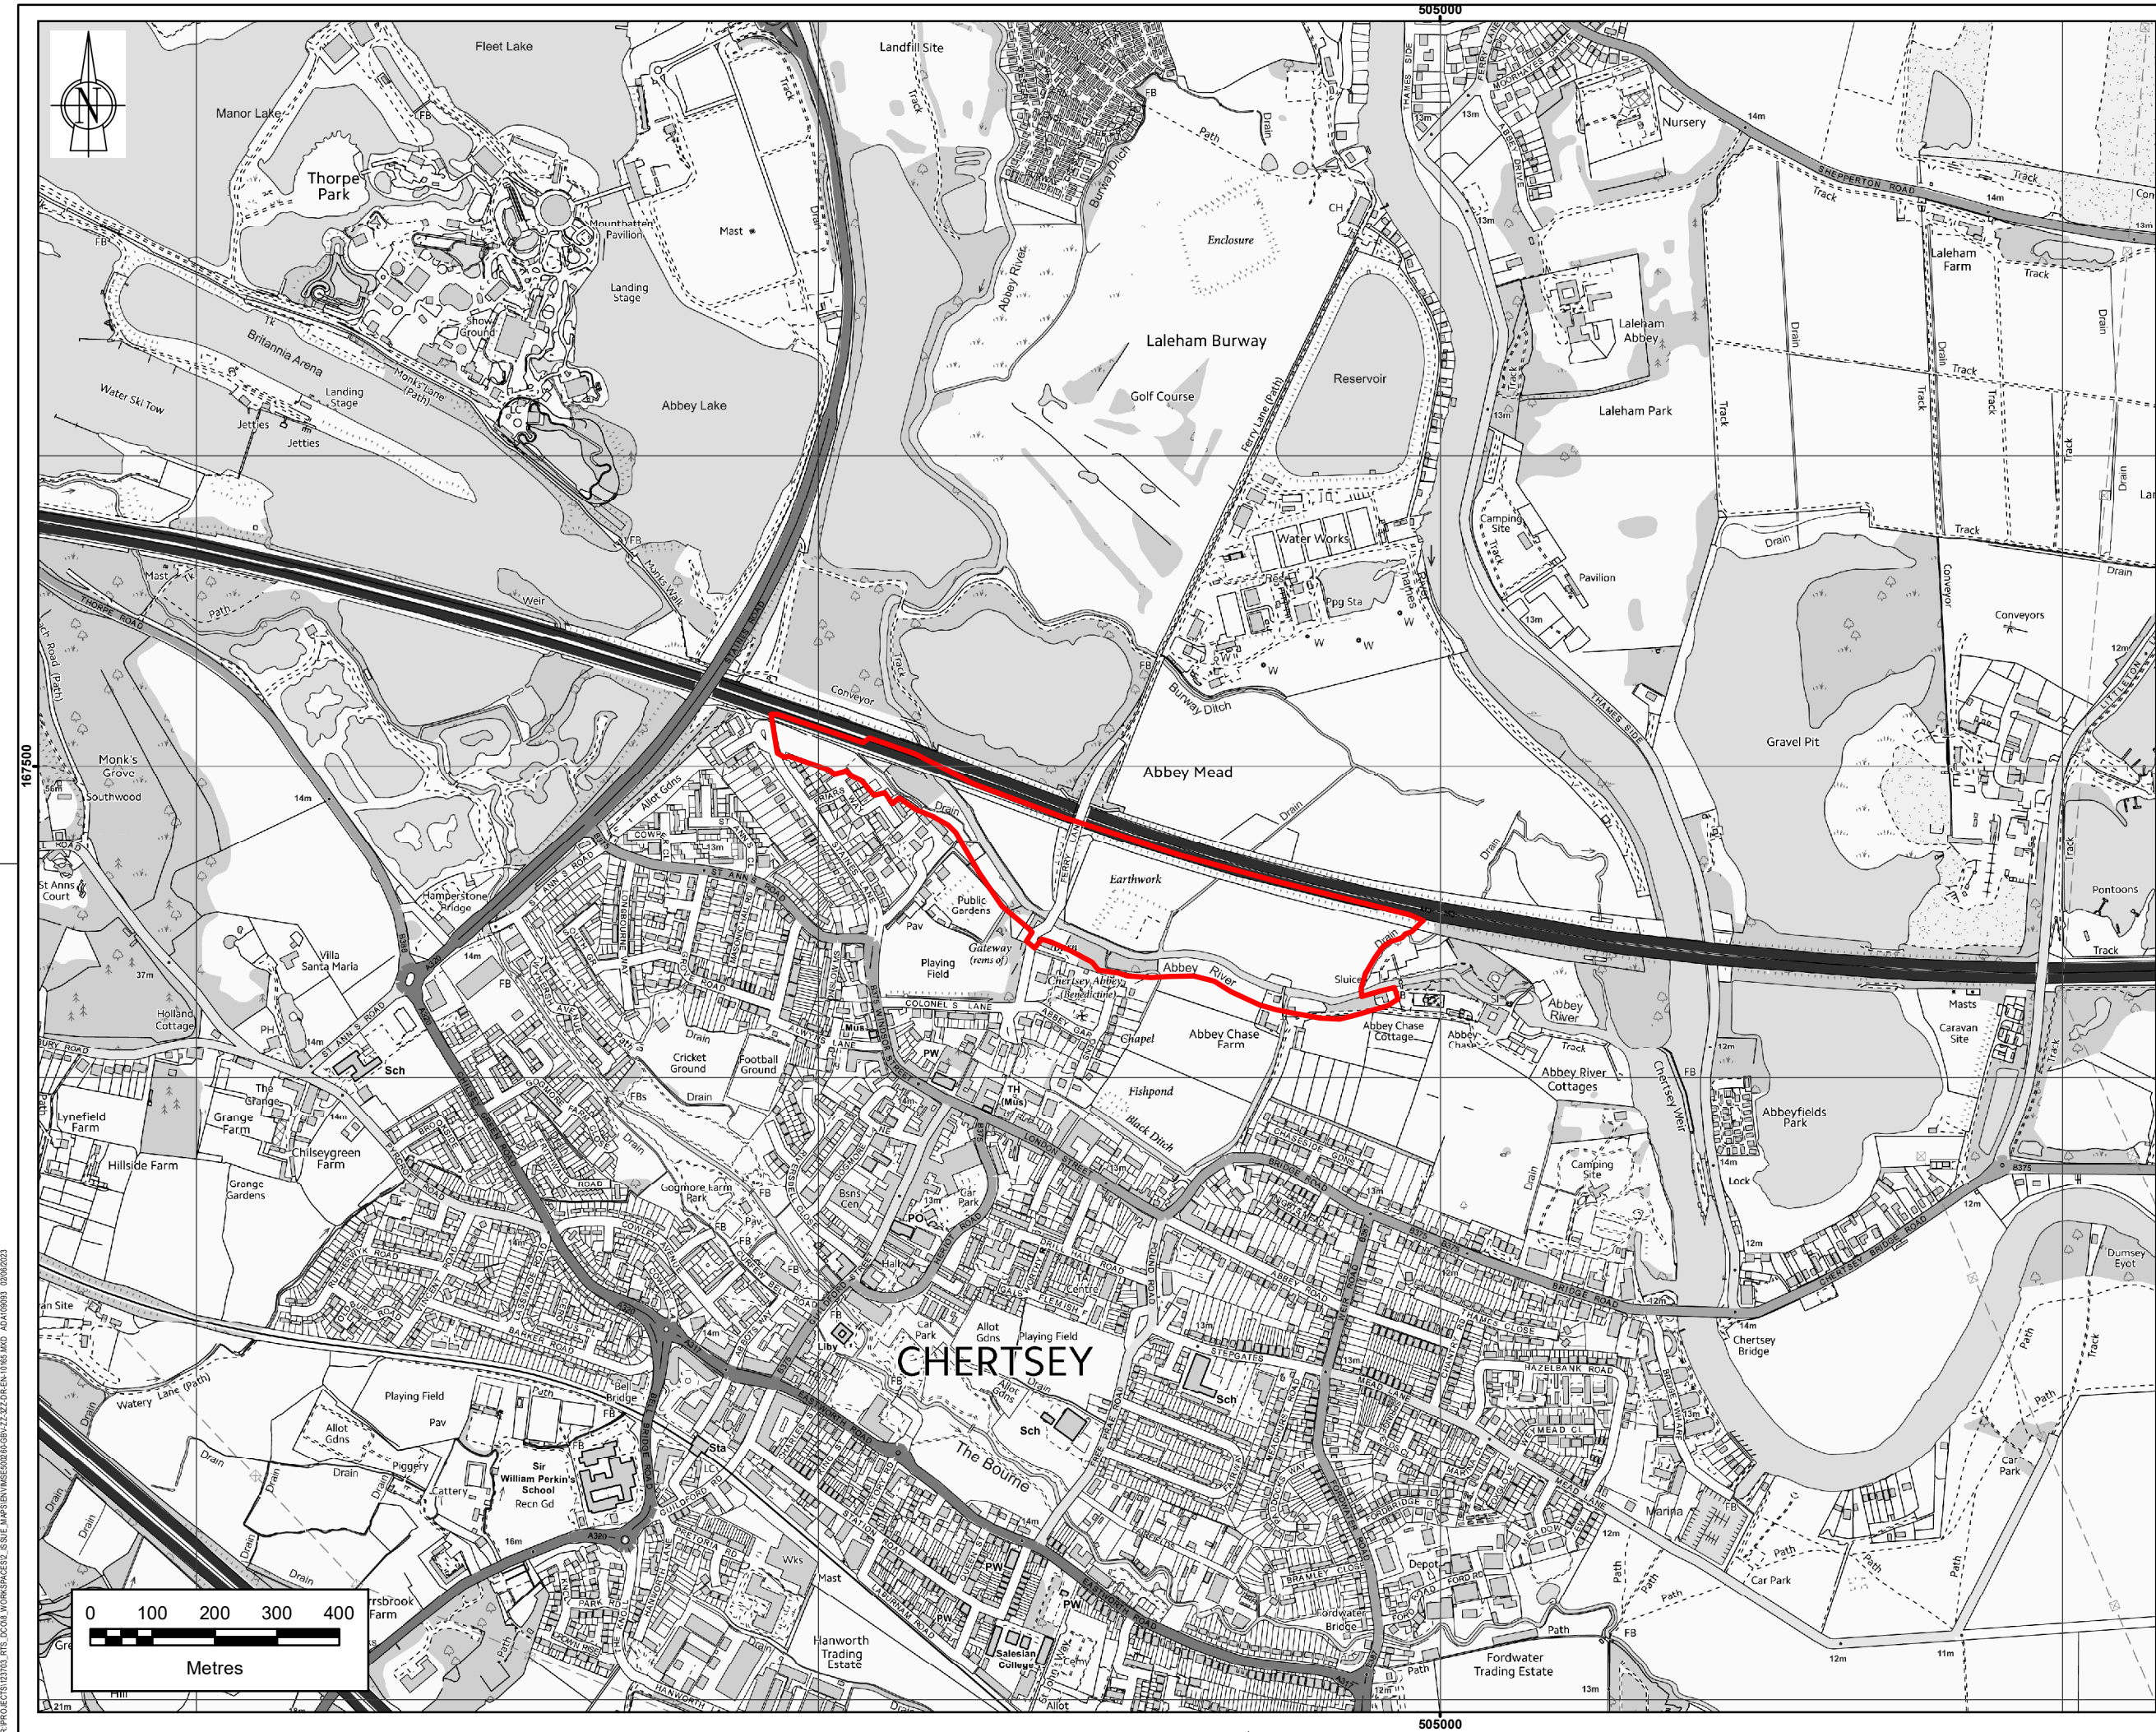

Note: The limits, including the height and depths of the Works, shown in this drawing are not to be taken as limiting the obligations of the contractor under Contract.

REPRODUCED BY PERMISSION OF ORDNANCE SURVEY ON BEHALF OF HMSO.
© CROWN COPYRIGHT AND DATABASE RIGHTS (2023)
OS 100026380

Legend

ABBEY RIVER SOUTH OF M3

SAFETY, HEALTH AND ENVIRONMENTAL INFORMATION

IN ADDITION TO THE HAZARDS OR RISKS NORMALLY ASSOCIATED WITH THE TYPES OF WORK DETAILED ON THIS DRAWING, THE FOLLOWING SIGNIFICANT RESIDUAL RISKS SHOULD BE NOTED. FURTHER DETAILS ARE INCLUDED IN THE CDM DESIGN RISK MANAGEMENT REGISTER

CONSTRUCTION :
NOT APPLICABLE

MAINTENANCE, CLEANING AND OPERATION :
NOT APPLICABLE

DECOMMISSIONING OR DEMOLITION :
NOT APPLICABLE

P02	MA	JC	WON	ES	02/06/2023	FOR INFORMATION
P01	MA	JC	WON	ES	28/03/2023	INITIAL DRAWING
Rev	Drawn	Chkd	Rwd	Apprvd	Date	Description

Designed by: MA Date: JUNE 2023

Status: S1

Client

Client Drawing No. ENVIMSE500260-GBV-ZZ-3ZZ-DR-EN-10165 Revision P02

Registered office: Cowley Business Park, Cowley, Oxfordshire, OX4 2AL, UK
Registered in England and Wales: Company no. 08584358

Project

RIVER THAMES SCHEME (RTS)

Drawing title:

RTS PEA SURVEY AREAS PLAN
ABBAY RIVER SOUTH OF M3
SHEET 14 OF 35

Drawing scale: 1:10,000 Sheet size: A3

Drawing no. ENVIMSE500260-GBV-ZZ-3ZZ-DR-EN-10165 Revision P02

R:\PROJECTS\03703_RTS_CD003_WORKSPACE\SSUE_MAPS\ENVIMSE500260-GBV-ZZ-3ZZ-DR-EN-10165_MXD AD\100950 02/06/2023

© Copyright Binnies UK Limited, 2023